


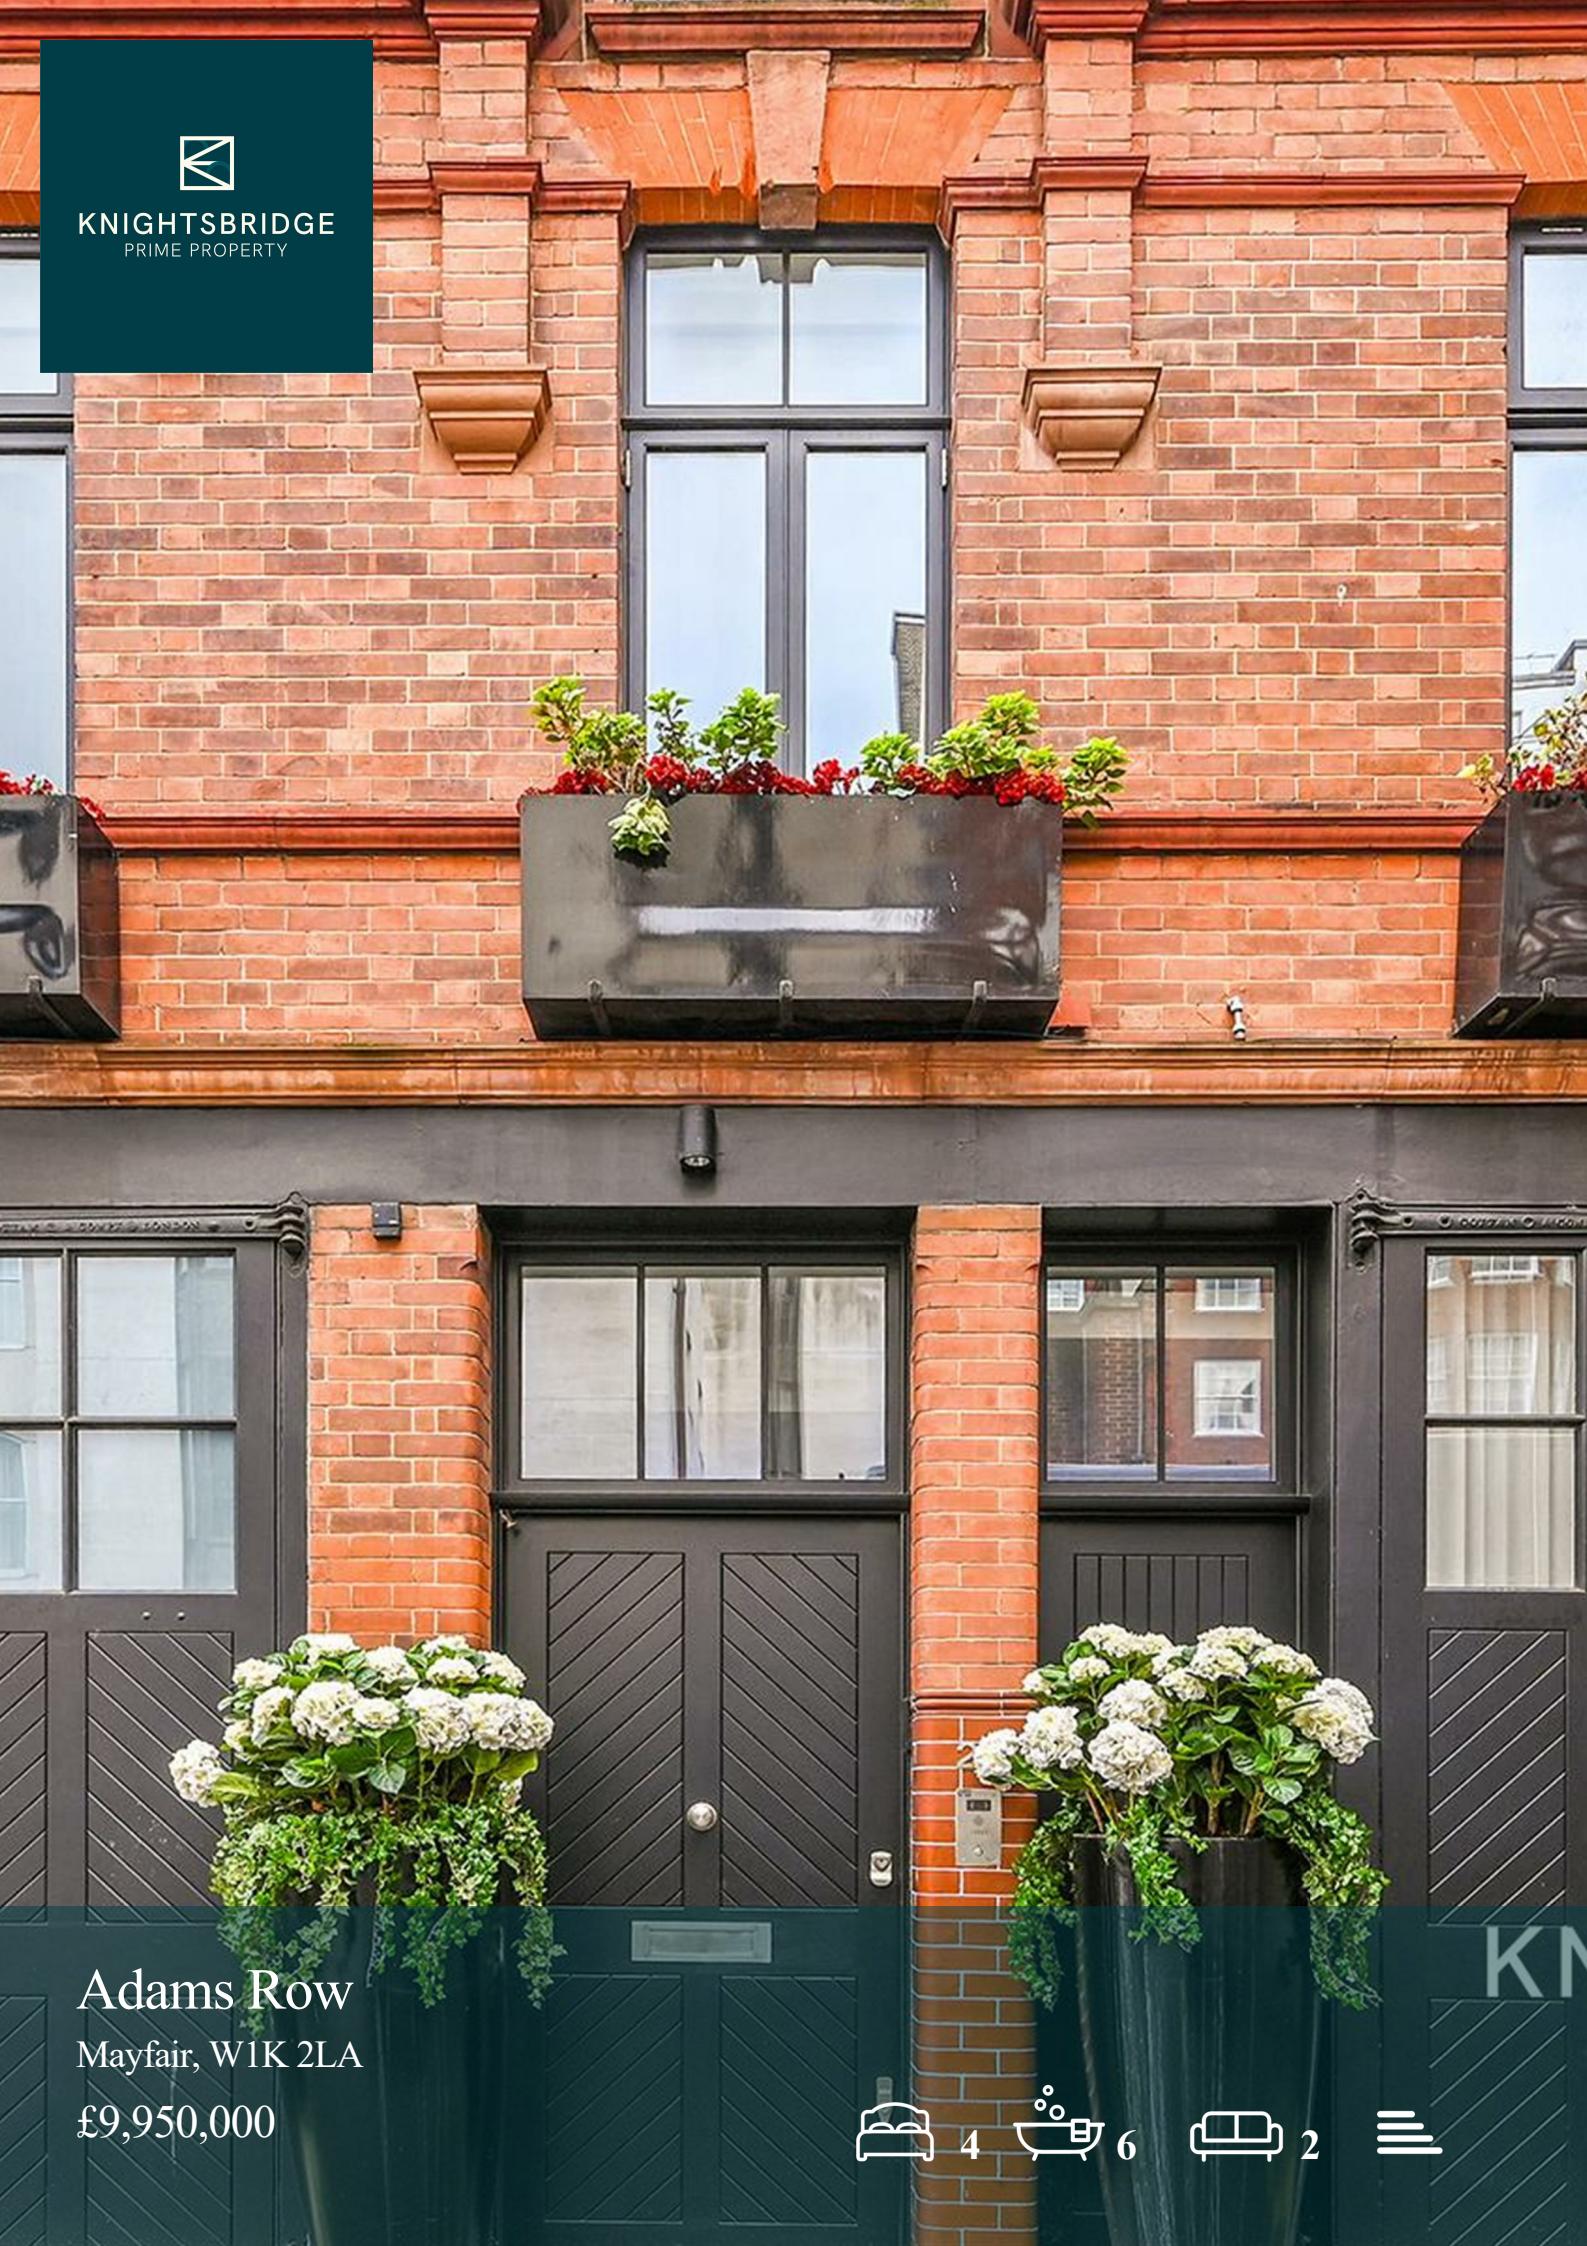

KNIGHTSBRIDGE
PRIME PROPERTY



Adams Row
Mayfair, W1K 2LA
£9,950,000



Adams Row



Description

Knightsbridge Prime Property proudly presents this exceptional five-bedroom, five-bathroom freehold residence, discreetly positioned on the highly desirable Adams Row in the heart of Mayfair.

Beautifully reimagined behind its original mews façade, this low-built home spans approximately 3,922 sq ft (364 sq m) across four meticulously designed floors, showcasing a perfect blend of classic elegance and contemporary luxury.

The ground floor offers a stunning double reception room with fireplaces in every room, flowing into a bespoke kitchen and breakfast area, complete with a feature pizza oven and a retractable skylight, creating a seamless indoor-outdoor dining experience. A separate formal dining area adds further flexibility for entertaining.

The lower ground floor is dedicated to wellness and leisure, boasting a cinema room with wine display, a fully equipped gymnasium, steam room, and a utility room, all enhanced by an integrated Sonos sound

- Low-built five-bedroom, five-bathroom mews house in the heart of Mayfair
- Approx. 3,922 sq ft (364 sq m) of meticulously designed living space over four floors
- Luxurious principal suite with private terrace and living wall
- Integrated garage with car lift and secure off-street parking for two cars
- Recently refurbished behind its original façade to the highest standards
- Stunning double reception room and feature kitchen with retractable skylight & pizza oven
- Cinema room with wine display, gym, steam room, and Sonos sound system
- Air conditioning and fireplaces throughout; located moments from Mount Street & Hyde Park



Mayfair, London, W1K 2LA



KNIGHTSBRIDGE
PRIME PROPERTY



KNIGHTSBRIDGE
PRIME PROPERTY

Floor Plan

Adam's Row, W1
 Gross internal area (approx.)
 364 Sq m (3922 Sq ft) Including Under 1.5m
 361 Sq m (3883 Sq ft) Excluding Under 1.5m
 For identification only, Not to Scale
 capital 020 8671 7722



2.60m

1.30m

1.30m