



8 The Terrace

Holmfirth, , HD9 3AD

A great opportunity to purchase a three bedroom end terrace property in the heart of Holmfirth with allocated and secure off road parking. Until recently the property has been a long term rental and is now ready for a programme of modernisation. Briefly comprises entrance hallway with understairs utility/store, master bedroom with ensuite, house bathroom and two further bedrooms. To the first floor is a spacious open plan living dining kitchen with exposed roof trusses and huge balcony over looking the centre of Holmfirth.

O.I.R.O £230,000

8 The Terrace

Holmfirth, , HD9 3AD



- THREE BEDROOM END TERRACE IN THE HEART OF HOLMFIRTH
- MASTER WITH ENSUITE PLUS HOUSE BATHROOM
- HUGE OPEN PLAN LIVING ACCOMMODATION WITH FAR REACHING VIEWS
- NO VENDOR CHAIN
- SECURE OFF ROAD PARKING PLUS OUTDOOR SPACE TO FRONT & REAR
- READY FOR COSMETIC IMPROVEMENT

Entrance

Master Bedroom

Ensuite

Bedroom 2

Bedroom 3

Bathroom

Utility/Store Cupboard


Open Plan Living Dining Kitchen

Balcony


Terrace



Parking

Notes

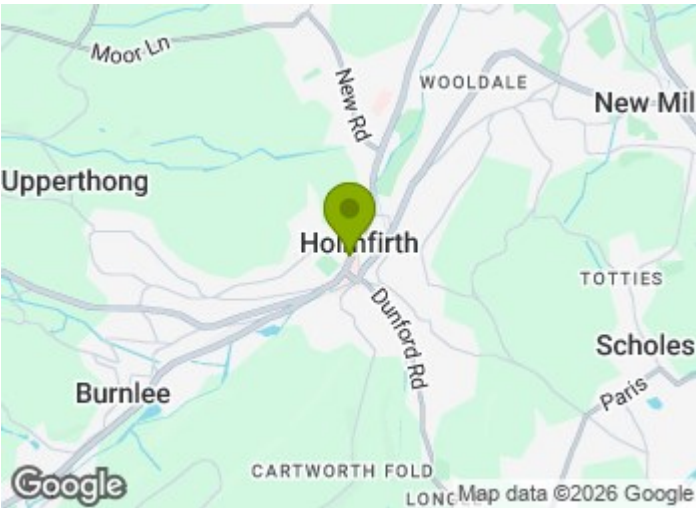


Directions

 


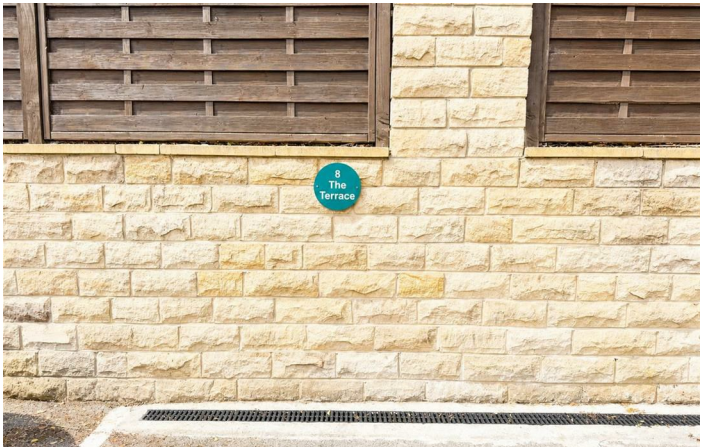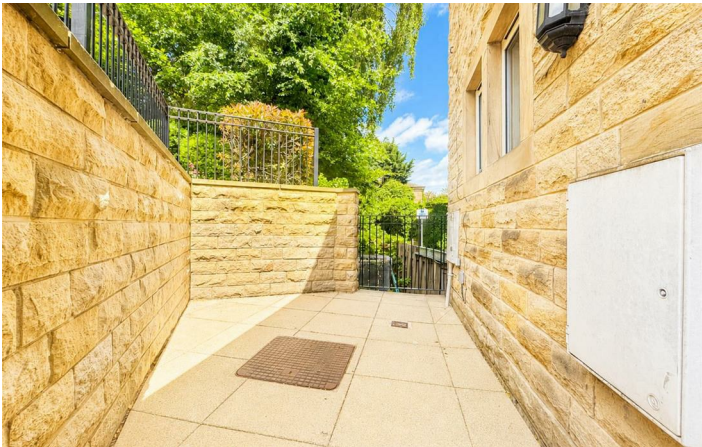

Floor Plan

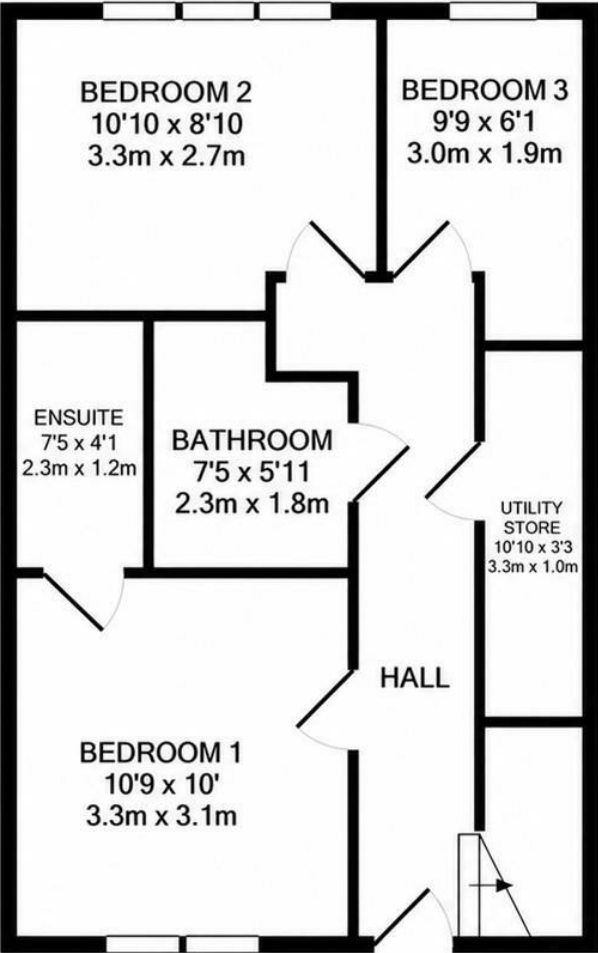



GROUND FLOOR
APPROX. FLOOR
AREA 457 SQ.FT.
(42.5 SQ.M.)

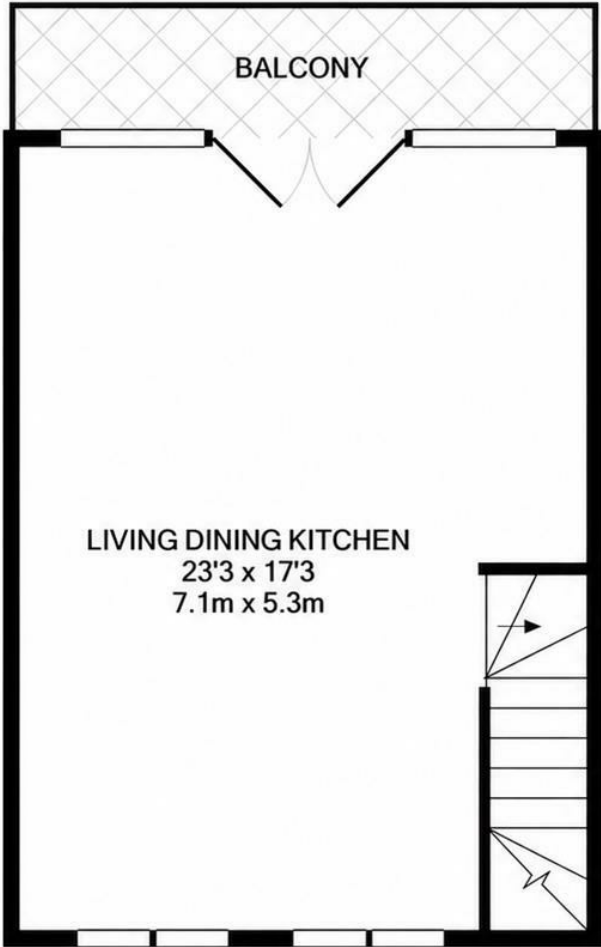

1ST FLOOR
APPROX. FLOOR
AREA 392 SQ.FT.
(36.4 SQ.M.)

TOTAL APPROX. FLOOR AREA 849 SQ.FT. (78.8 SQ.M.)
Measurements are approximate. Not to scale. Illustrative purposes only
Made with Metropix ©2020

These particulars, whilst believed to be accurate are set out as a general outline only for guidance and do not constitute any part of an offer or contract. Intending purchasers should not rely on them as statements of representation of fact, but must satisfy themselves by inspection or otherwise as to their accuracy. No person in this firms employment has the authority to make or give any representation or warranty in respect of the property.

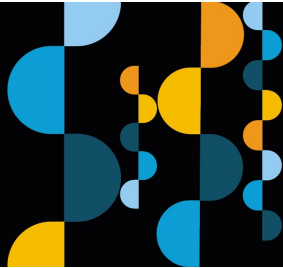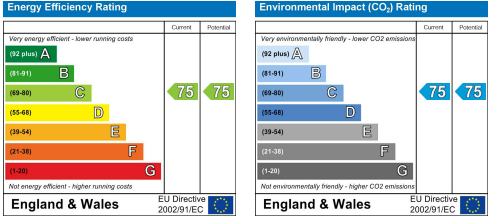

Estate
agency
done
properly

Snow
Gate™

Holmfirth 26 Victoria Street, West Yorkshire HD9 7DE
All Enquiries: 01484 680800
Mirfield 108 Huddersfield Road, West Yorkshire WF14 8AF
All Enquiries: 01924 497801
snowgate.co.uk