



Cranbrook Road, London, W4
Guide Price £1,500,000

WHITMAN & CO.

SALES · LETTINGS · COMMERCIAL



An attractive five-bedroom period house located on this centrally located residential street running south off Chiswick High Road. The house is in great condition and offers an excellent balance of living and entertaining space along with a host of original features with the accommodation comprising a stunning 25'2 through reception room with bay window and feature marble fireplace, a kitchen/breakfast room with bi-fold doors opening onto a secluded patio garden, a full width principal bedroom with ensuite bathroom, four further bedrooms, two further bathrooms, a guest cloakroom, extensive built-in storage throughout and further eaves storage. Cranbrook Road is a quiet one-way residential street running south off Chiswick High Road close to shops, cafes and restaurants. Transport links include Turnham Green and Stamford Brook stations, local bus routes and the A4/M4 for routes in and out of London.

Cranbrook Road, W4

Approximate gross internal area

150.08 sq m / 1615 sq ft

(Including Eaves Storage)

Eaves Storage : 4.98 sq m / 54 sq ft



EAVES
STORAGE
4.53 x 1.10M
14'10" x 3'7"


Key :
CH - Ceiling Height



First Floor



Second Floor

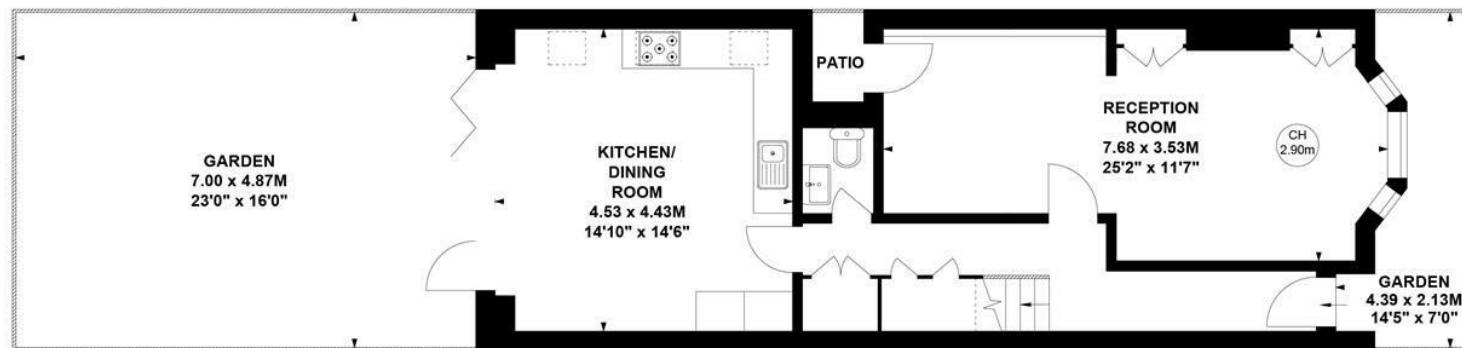

Ground Floor

Not to scale, for guidance only and must not be relied upon as a statement of fact.

All measurements and areas are approximate only

- Period family house
- 25' Through reception room
- Central location close to numerous amenities

- Five beds/three baths
- Secluded rear garden
- Host of period features throughout

Tenure - Freehold
Local authority - Hounslow
Council Tax - Band F

