





Alexandra Road, London, W4
Guide Price £1,395,000

WHITMAN & CO.

SALES · LETTINGS · COMMERCIAL



A stylish and immaculately presented period terraced house on this popular residential road, located a short walk from Chiswick High Road. Offering an excellent balance of living and entertaining space, the accommodation comprises an impressive 23' double reception room with bay window and wood flooring, a newly fitted bespoke kitchen/breakfast room with Miele appliances which opens onto a lovely secluded landscaped garden with rear access, a large primary bedroom suite with full width bedroom with bay window, dressing room and ensuite bathroom, two further double bedrooms, family bathroom and extensive eaves storage. The house is in the catchment of two OFSTED-rated 'outstanding' schools, with Southfields Park (Playground & newly installed LTA tennis courts) at the end of the road and Chiswick High Road's shops, cafes and restaurants easily accessible. Walking distance from Turnham Green (Piccadilly and District Lines) and a short cycle to Acton Main Line (Elizabeth Line – 20 minutes to Liverpool Street). No onward chain.

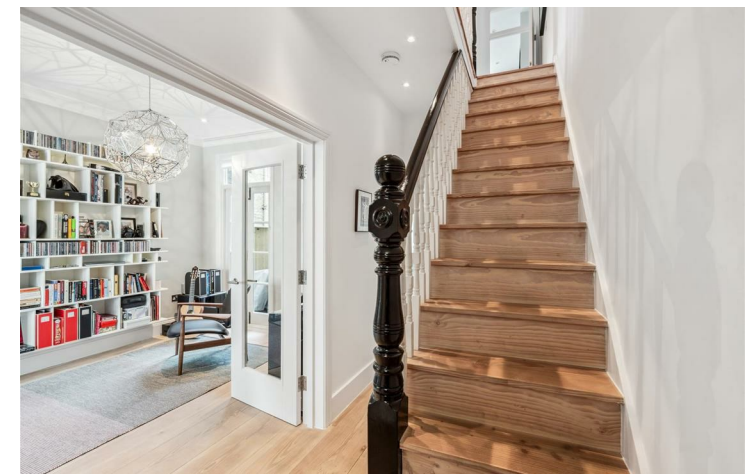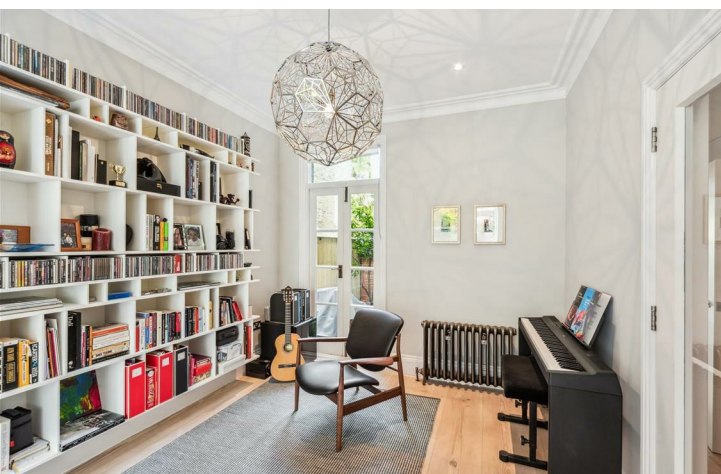

Alexandra Road, W4

Approximate Gross Internal Area


137.31 sq m / 1478 sq ft

(Including Shed)


Shed : 1.99 sq m / 21 sq ft

Key :


CH - Ceiling Height

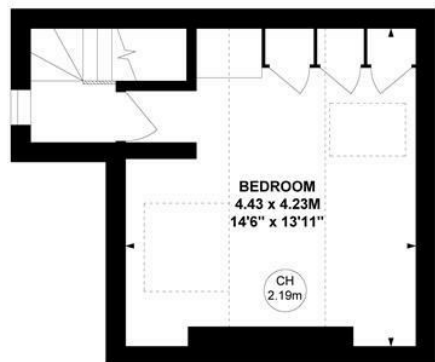

Second Floor

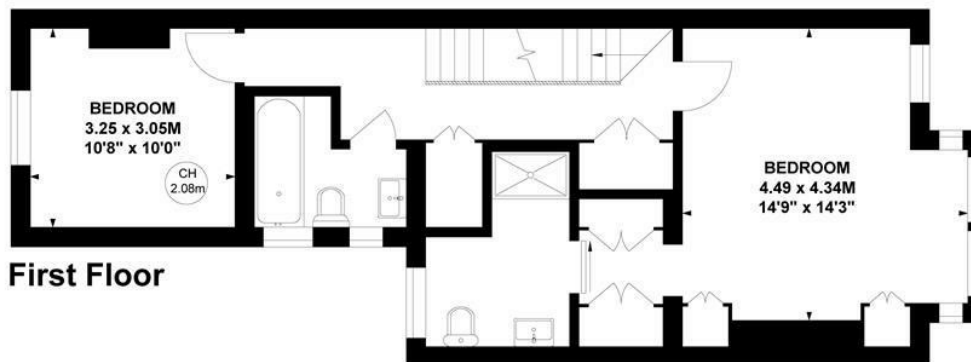

First Floor

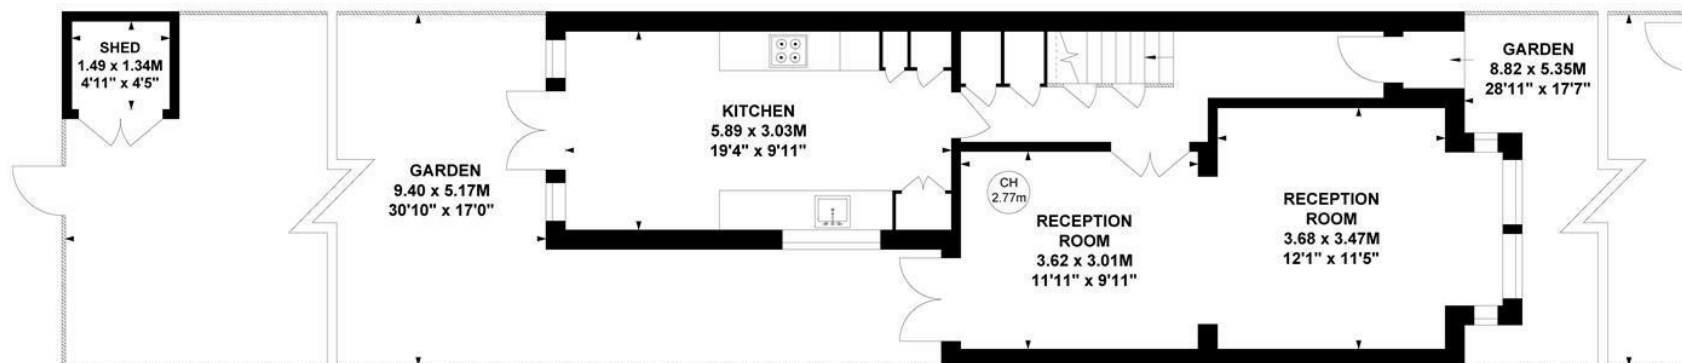

Ground Floor

Not to scale, for guidance only and must not be relied upon as a statement of fact.

All measurements and areas are approximate only

- Stylish and immaculately presented house
- Newly fitted kitchen/breakfast room
- Secluded landscaped garden

- Impressive 23' double reception room
- Primary bedroom with dressing room and ensuite
- No onward chain

Tenure - Freehold
Local Authority - Ealing
Council Tax - Band F

