



Duke Road, London, W4
Guide Price £1,750,000

WHITMAN & CO.

SALES · LETTINGS · COMMERCIAL



A superb fully extended period property located on this sought after road in the ever popular Glebe Estate benefitting from excellent proportions and an open aspect west facing garden. The house is one of the larger houses on the Glebe Estate with higher ceilings and wider rooms than average. The accommodation totalling 1806 sqft comprises a lovely double reception room with bay window and fireplace, full width kitchen/breakfast room with bespoke kitchen and bifold doors onto the garden, open aspect west facing garden, stunning master bedroom suite with full width bedroom and large ensuite bathroom with bath and separate shower, three further double bedrooms, two further bathrooms, extensive built-in storage, eaves storage, period features. Located within a short walk of Chiswick High Road's shops, cafes and restaurants. Transport links include Turnham Green station, local bus routes and the A4/M4 for routes in and out of London.



Duke Road, W4


Approximate gross internal area

167.74 sq m / 1806 sq ft

(Including Eaves Storage)

Eaves Storage : 5.98 sq m / 64 sq ft


Key :
CH - Ceiling Height

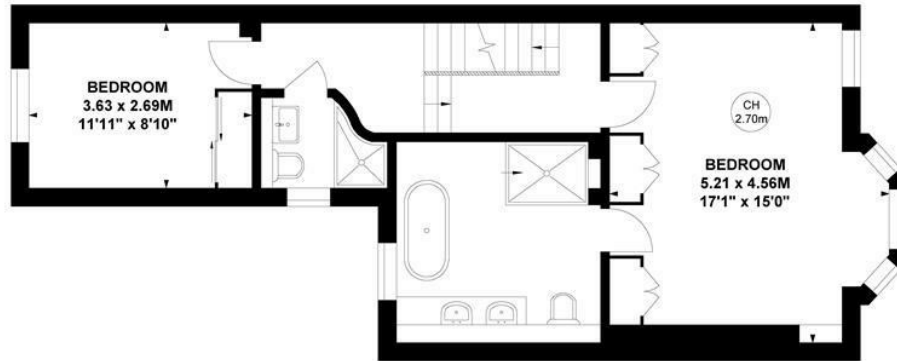

First Floor



Second Floor

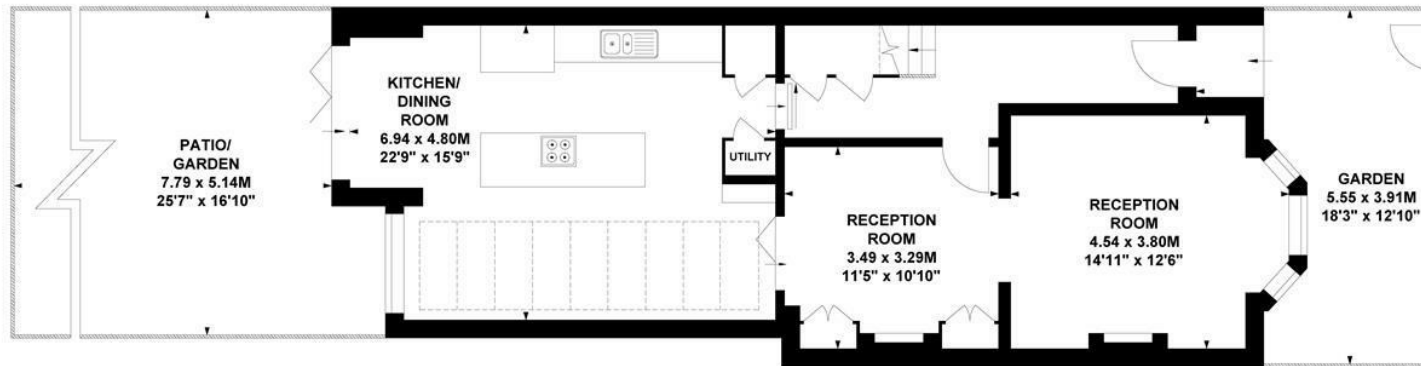

Ground Floor

Not to scale, for guidance only and must not be relied upon as a statement of fact.

All measurements and areas are approximate only

- Fully extended period property
- Open aspect west facing garden
- Four beds/three baths
- Offers convenient access through a pedestrian underpass to Chiswick House and Gardens—widely considered one of West London's finest green spaces

- Sought after road in the Glebe Estate
- Double reception room and full width kitchen/breakfast room
- Close to numerous amenities
- A short walk to Chiswick High Road

Tenure - Freehold
Local Authority - Hounslow
Council Tax - Band F

