



Esmond Road, Bedford Park, W4
Guide Price £1,500,000

WHITMAN & CO.

SALES · LETTINGS · COMMERCIAL



A superbly presented four-bedroom family home ideally located on this quiet residential road within the sought after Bedford Park area.

The property offers bright and well-balanced accommodation throughout, featuring a spacious reception room leading to a bright kitchen/dining area onto a beautifully landscaped private garden. Upstairs, there are four double bedrooms including a generous principal suite complete with walk-in wardrobe and ensuite bathroom with far reaching views.


Esmond Road is perfectly positioned for the array of independent shops, cafés, and restaurants along Turnham Green Terrace and is within easy reach of Turnham Green Tube Station.



Esmond Road, W4

Approximate gross internal area
130.7 sq m / 1406.8 sq ft
(Excluding Eaves Storage)

Key :
CH - Ceiling Height

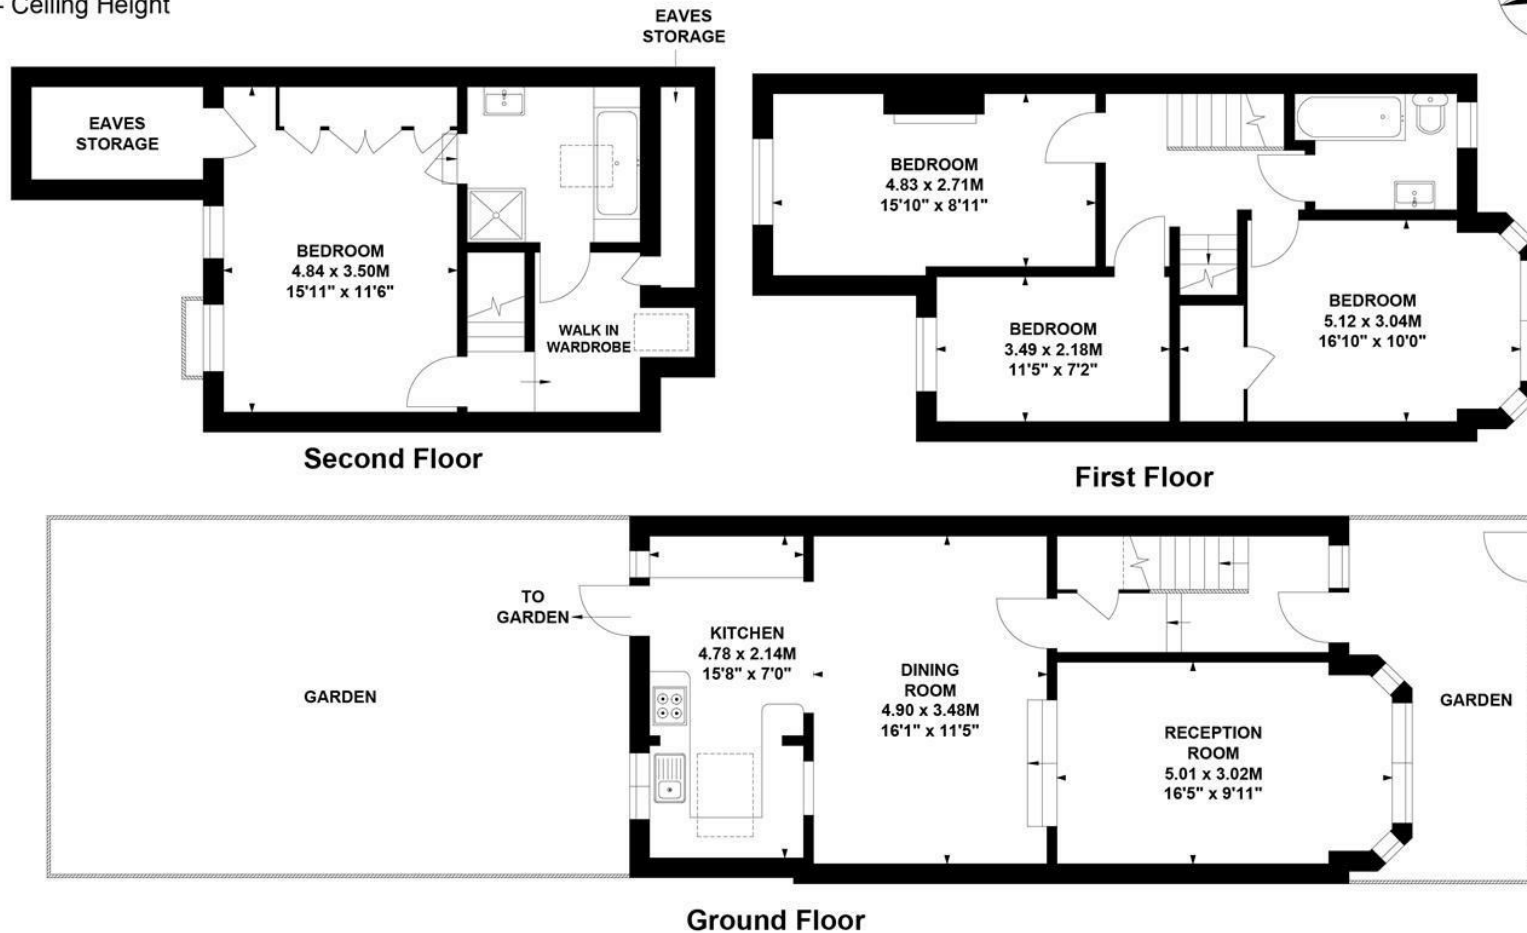

Not to scale, for guidance only and must not be relied upon as a statement of fact.
All measurements and areas are approximate only

- Located in the sought after Bedford Park Area
- Open plan living
- Bespoke Kitchen

- Period features
- Four bedrooms

Tenure - Freehold
Local Authority - Ealing
Council Tax - Band G

