



Glebe Street, London, W4
Guide Price £1,450,000

WHITMAN & CO.

SALES · LETTINGS · COMMERCIAL



A well-presented period terraced house, ideally located in the ever-popular Glebe Estate, offering close proximity to numerous amenities including independent restaurants, boutique shops and Turnham Green Tube Station.

Arranged over three floors, the accommodation comprises an open-plan living/dining area with bay window, fitted kitchen/breakfast room with doors leading onto a beautifully landscaped private south-facing garden, three double bedrooms, further bedroom/study, family bathroom, modern shower room, and eaves storage.

Perfectly situated moments from Chiswick High Road, Turnham Green Terrace and Devonshire Road with its cafes, bars, boutiques, shops and restaurants (including Michelin-starred La Trompette), along with numerous transport facilities and close proximity to Chiswick's best schools.




Glebe Street, W4

Approximate gross internal area
131.23 sq m / 1412 sq ft
(Including Eaves Storage)
7.52 sq m / 81 sq ft


Key :
CH - Ceiling Height



First Floor

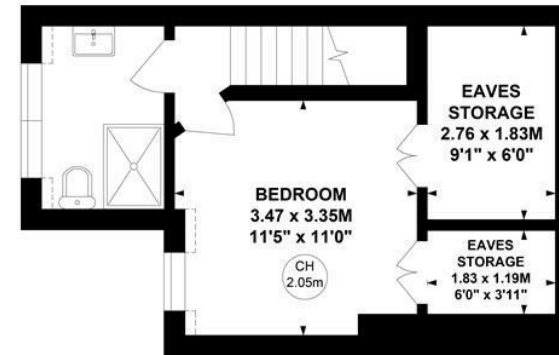

Second Floor

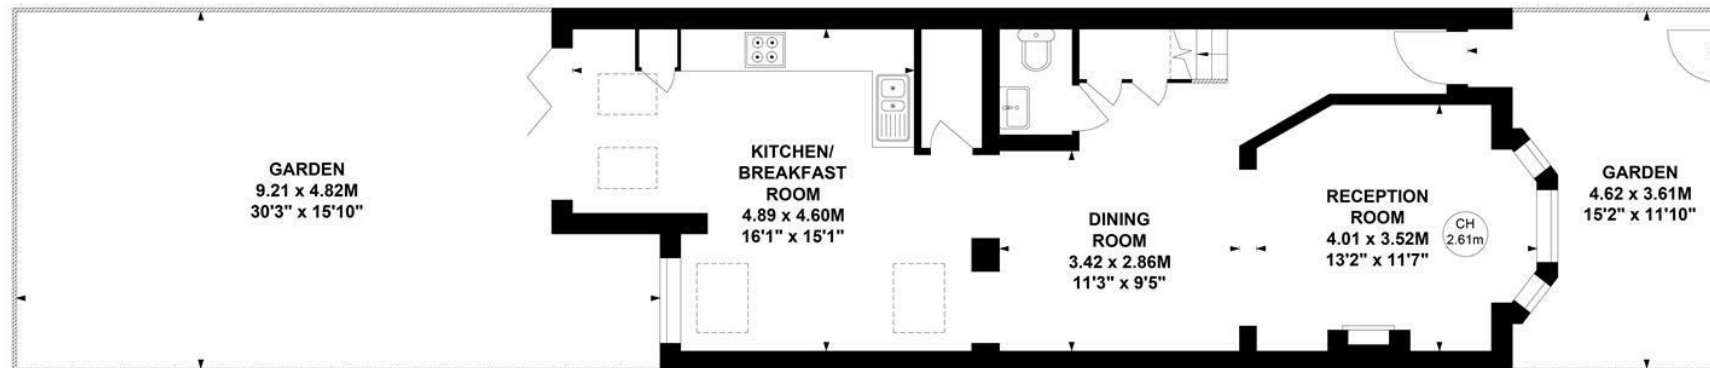

Ground Floor

Not to scale, for guidance only and must not be relied upon as a statement of fact.
All measurements and areas are approximate only

- Located in the sought-after 'Glebe Estate'
- Beautifully landscaped private south-facing garden
- Further bedroom/study

- Open-plan living/dining area
- Three double bedrooms
- Family bathroom and further modern shower room

Tenure - Freehold
Local Authority - Hounslow
Council Tax - Band F

