



Dale Street, London, W4
Guide Price £1,650,000

WHITMAN & CO.

SALES · LETTINGS · COMMERCIAL



Arguably the best-positioned house in the Glebe Estate, this home offers an excellent balance of living and entertaining space.

Presented in excellent order throughout, the property comprises four bedrooms, two bathrooms with an additional ground floor shower room, formal 18' reception room, 22' bespoke kitchen/breakfast room, and private west-facing landscaped garden.


Ideally located within close proximity of Turnham Green Tube station, and the extensive range of shops, bars and restaurants on Chiswick High Road and Devonshire Road. No onward chain.




Dale Street, W4

Approximate gross internal area
144.68 sq m / 1557 sq ft
(Including Eaves Storage & Shed)
Eaves Storage : 5.96 sq m / 64 sq ft
Shed : 1.62 sq m / 17 sq ft


Key :
CH - Ceiling Height

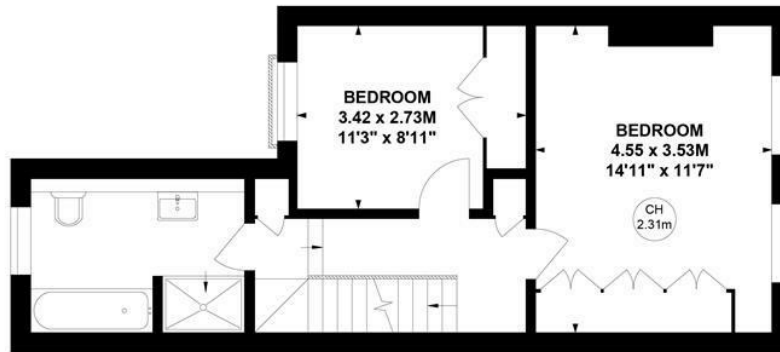

First Floor

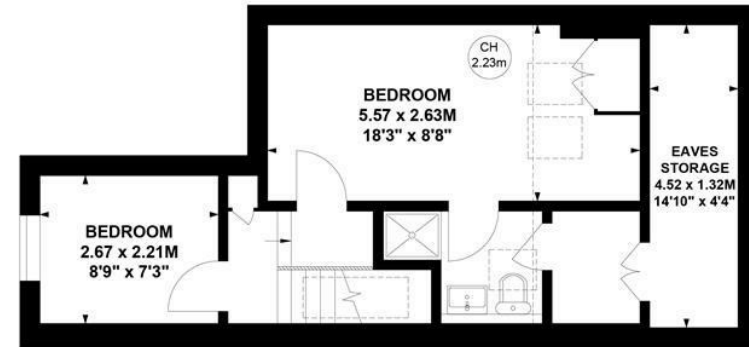

Second Floor

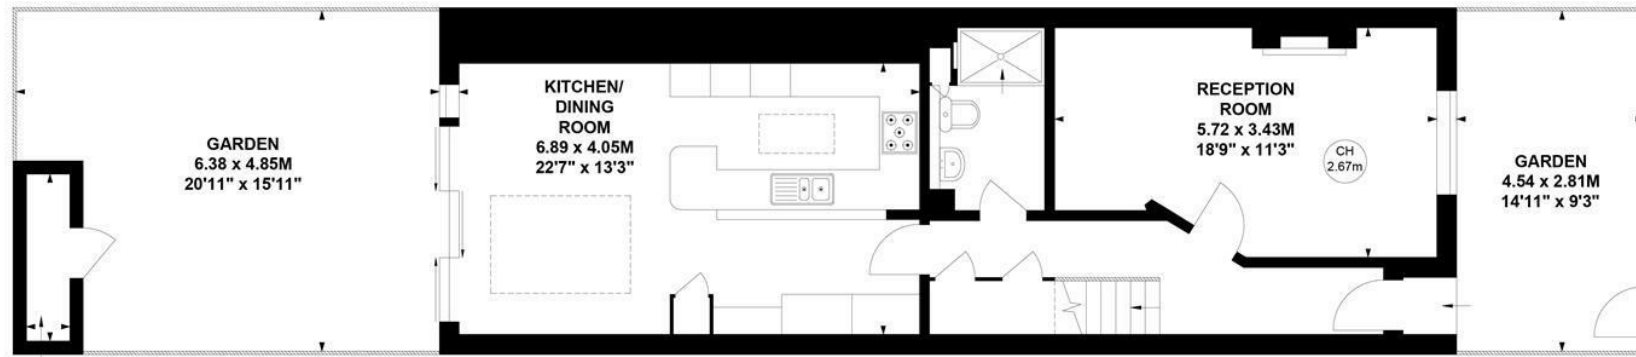

Ground Floor

SHED
2.49 x 0.65M
8'2" x 2'2"

Not to scale, for guidance only and must not be relied upon as a statement of fact.
All measurements and areas are approximate only

- Four bedrooms
 - Two bathrooms and additional ground floor shower room
 - 22' bespoke kitchen/breakfast room
 - No onward chain
 - Formal 18' reception room
 - Private west-facing garden
- Tenure - Freehold
Local authority - Hounslow
Council Tax - Band F

