



Blandford Road, London, W4
£1,795,000

WHITMAN & CO.

SALES · LETTINGS · COMMERCIAL



A light and spacious five-bedroom period family home, ideally located in the Bedford Park Conservation Area, offering close proximity to a wide range of amenities.

The property comprises a master suite, four further bedrooms, a luxury bathroom, a 23' through reception room, a 23' fully integrated kitchen/breakfast room, a cloakroom, cellar, and a private landscaped garden.

Conveniently situated near Turnham Green Station and the extensive selection of shops, bars, and restaurants along Chiswick High Road. Offered with no onward chain.





Blandford Road, W4

Approximate Gross Internal Area

203.81 sq m / 2194 sq ft

(Including Eaves Storage)

Eaves Storage : 5.55 sq m / 60 sq ft

Key :


CH - Ceiling Height




First Floor



Second Floor

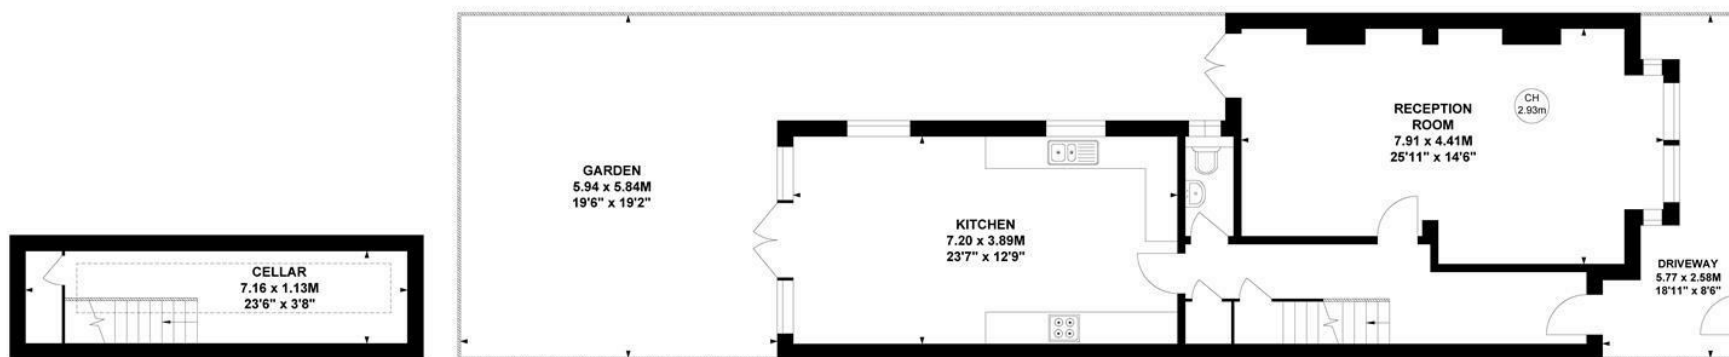

Ground Floor

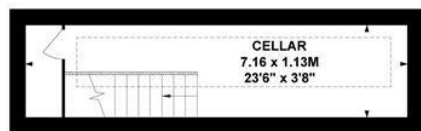

Lower Ground Floor

Not to scale, for guidance only and must not be relied upon as a statement of fact.

All measurements and areas are approximate only

- Bedford Park Conservation area
- Fought after location
- Private landscaped garden

- Five bedroom family house
- Fantastic transport links
- No onward chain

Tenure - Freehold
Local Authority - Ealing
Council Tax - G

