



Netheravon Road, London, W4
Guide Price £1,595,000

WHITMAN & CO.

SALES · LETTINGS · COMMERCIAL




CONTRACTS EXCHANGED - A rarely available, semi-detached period family home with a wonderful 110' garden located on this sought-after residential street running south off Chiswick High Road. The house has been well-maintained, while offering scope to extend and remodel, subject to the necessary consents. The accommodation comprises a spacious entrance hall, an 18'6x14'4 reception room with bay window, a second reception room overlooking the garden, a dining room, a fitted galley-style kitchen, four double bedrooms, a family bathroom, a large loft, a generous front garden and a mature 110' lawned garden. Netheravon Road is in a superb location, being moments from Chiswick High Road's shops, cafes and restaurants and a short walk from the River. Transport links include Stamford Brook and Turnham Green stations, local bus routes and the A4/M4 for routes in and out of London. No onward chain.




Netheravon Road, W4

Approximate gross internal area
137.27 sq m / 1478 sq ft

Key :
CH - Ceiling Height

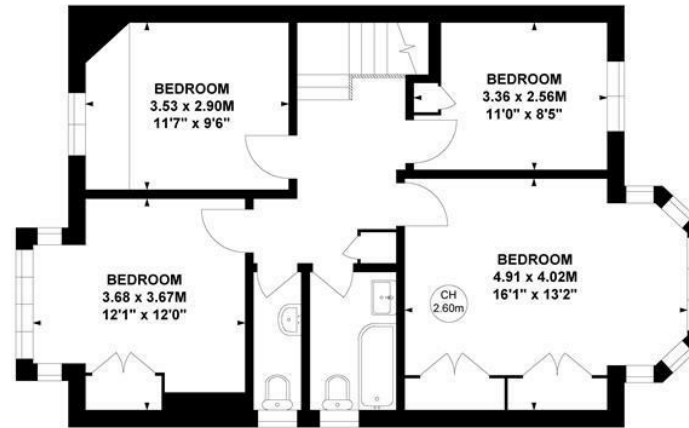

First Floor

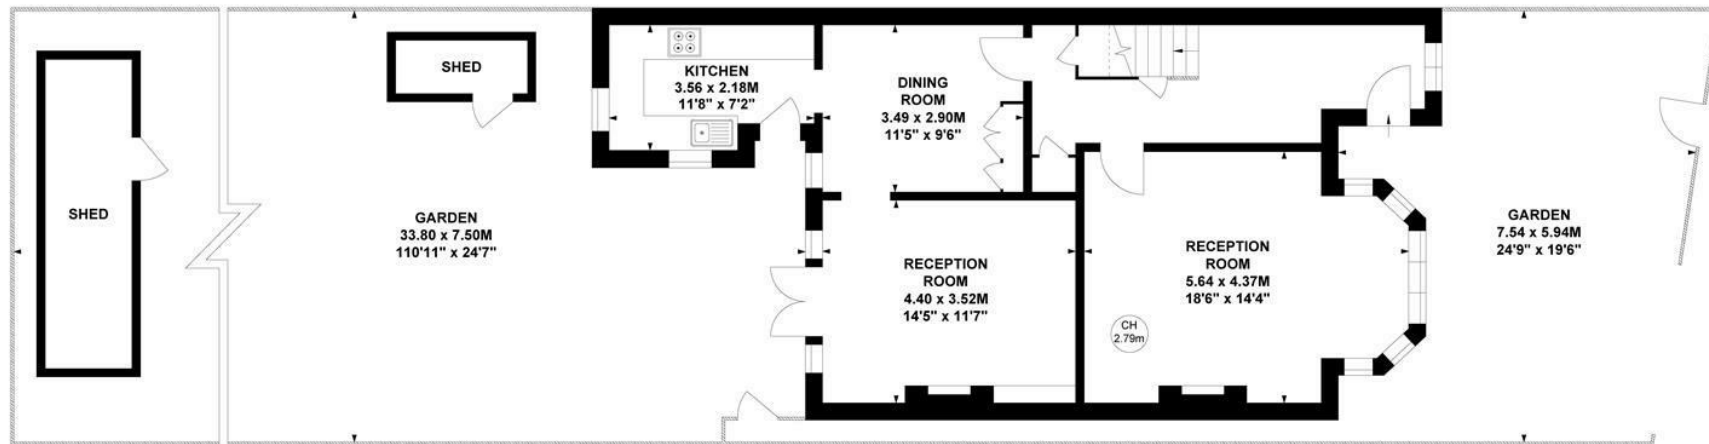

Ground Floor

Not to scale, for guidance only and must not be relied upon as a statement of fact.

All measurements and areas are approximate only

- CONTRACTS EXCHANGED
- Potential to extend and remodel STPP
- Sought after centrally located street

- Wonderful 110' mature garden
- Semi-detached period family home
- No onward chain

Tenure - Freehold
Local authority - Hounslow
Council Tax - Band G

