



Homefield Road, London, W4  
Guide Price £2,250,000

**WHITMAN & CO.**

SALES · LETTINGS · COMMERCIAL



Rare to the market, this original three-storey semi-detached period family home is ideally located in one of Chiswick's premier roads, offering close proximity to numerous amenities.

Totalling over 2115 sqft of accommodation, the property comprises five bedrooms, bathroom and separate WC, large entrance hall, double reception room, kitchen/dining room, utility room, cloakroom, private 38' landscaped garden, and off-street parking.

Situated within close proximity of both Turnham Green and Stamford Brook tube stations, as well as the extensive range of shops, bars and restaurants on Chiswick High Road.



# Homefield Road, W4

Approximate gross internal area

196.48 sq m / 2115 sq ft

(Including Eaves Storage & Excluding Covered Side Passage)

Eaves Storage

13.47 sq m / 145 sq ft

Key :


CH - Ceiling Height



First Floor



Second Floor

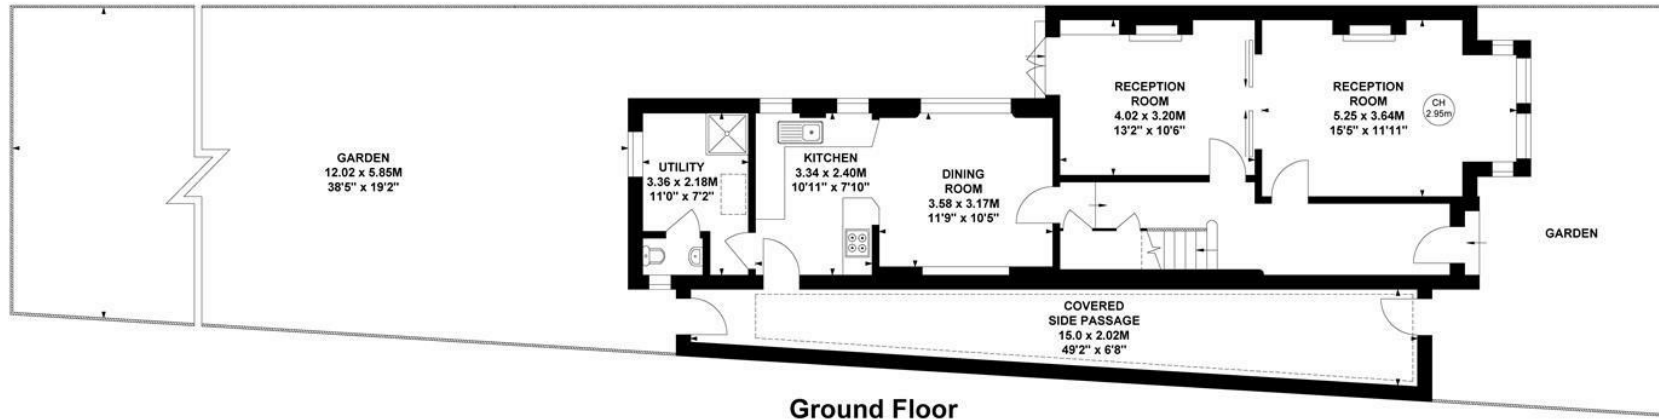

Ground Floor

Not to scale, for guidance only and must not be relied upon as a statement of fact.

All measurements and areas are approximate only

- Private 38' landscaped garden
- Double reception room
- Five bedrooms

- Large entrance hall
- Kitchen/dining room
- Off-street parking

Tenure - Freehold  
Local Authority - Hounslow  
Council Tax - Band G

