



Bridgman Road, London, W4
Guide Price £1,325,000

WHITMAN & CO.
SALES · LETTINGS · COMMERCIAL



A superbly refurbished and extended period family home with generous proportions, a 44ft south-facing garden and excellent transport links located on this popular residential street.

Set over three floors and extending to 1,631 sq ft, the property offers well-balanced accommodation finished to a high standard throughout. The ground floor features a double reception room with bay window and a stunning kitchen/breakfast room, complete with skylights and French doors that open onto the garden, along with a guest cloakroom. The south-facing garden features an outdoor kitchen and entertaining area. Upstairs are four generous double bedrooms and two beautifully appointed bathrooms. Bridgman Road is a quiet residential street within easy reach of Chiswick Park (District Line), South Acton (Overground) and Acton Town (District & Piccadilly) stations. Chiswick Business Park is moments away, with Chiswick High Road, Turnham Green and Acton Common all close by. The area is well served by excellent local schools and offers quick road access to the A4/M4 for routes in and out of London.



Bridgman Road, W4

Approximate gross internal area


151.49 sq m / 1631 sq ft

(Including Eaves Storage)


Eaves Storage : 6.84 sq m / 74 sq ft

Key :


CH - Ceiling Height

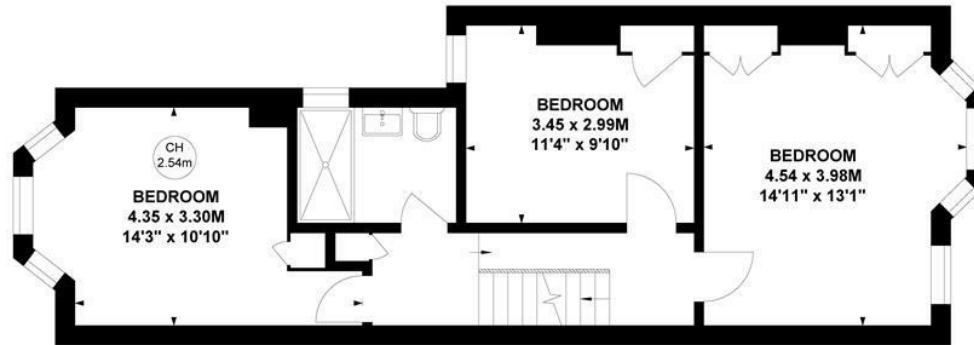

First Floor

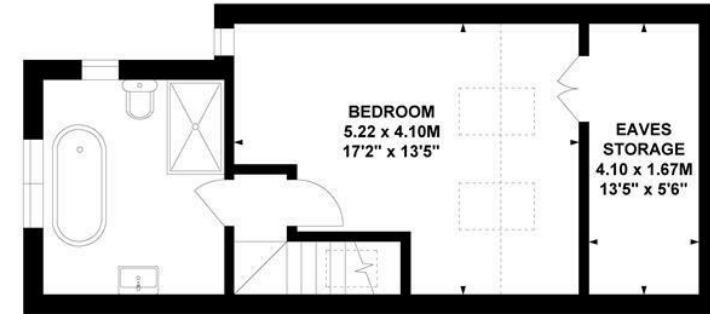

Second Floor

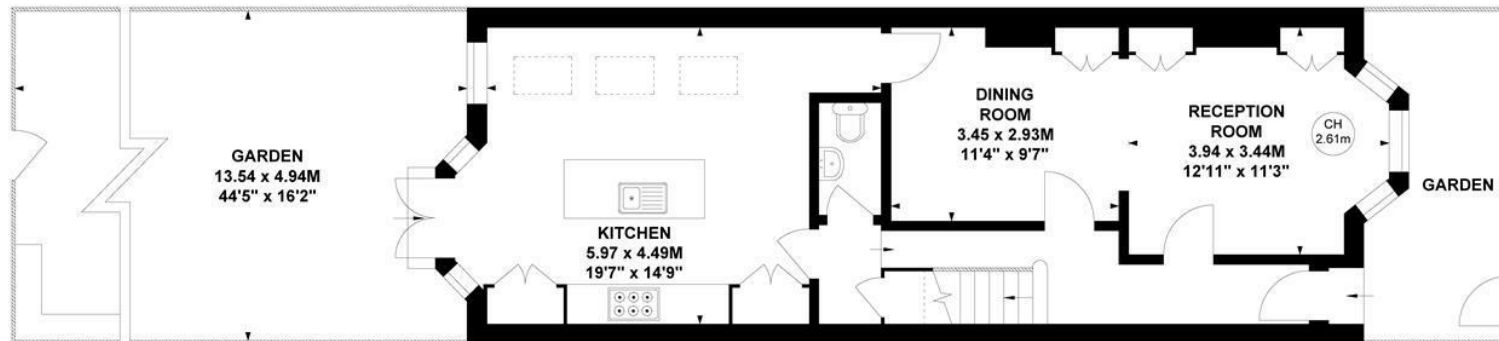

Ground Floor

Not to scale, for guidance only and must not be relied upon as a statement of fact.

All measurements and areas are approximate only

- Refurbished and extended family home
- Four double beds/two baths
- Popular residential street

- 44ft south facing garden
- Stunning kitchen/breakfast room
- Close to numerous amenities

Tenure - Freehold
Local authority - Ealing
Council Tax - Band F

