



Thornton Avenue, London
Guide Price £2,500,000

WHITMAN & CO.

SALES · LETTINGS · COMMERCIAL



Rare to the market, this five-bedroom semi-detached house has been meticulously refurbished by its current owners to offer an excellent balance of living and entertaining space on this prestigious, tree-lined residential road, close to all amenities. Featuring a luxury master suite, three further bedrooms, two additional bathrooms, a 30' reception room, a 27' bespoke kitchen/breakfast room, cloakroom, cellar, and a private 40' landscaped garden. Ideally situated in this central Chiswick location, near Turnham Green Tube Station and the extensive range of shops, bars, and restaurants on the High Street.




Thornton Avenue, W4

Approximate gross internal area
209.36 sq m / 2253 sq ft




Key :
CH - Ceiling Height

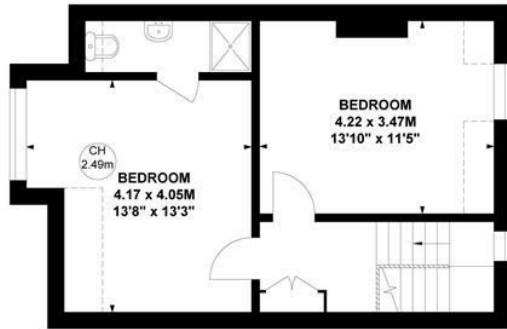

Second Floor



First Floor

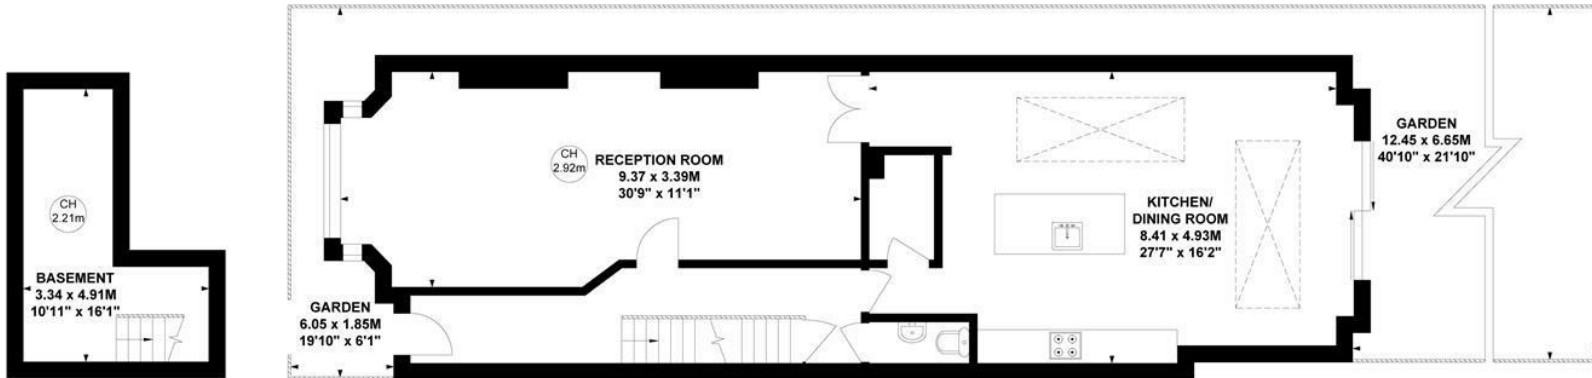

Basement

Ground Floor

Not to scale, for guidance only and must not be relied upon as a statement of fact.
All measurements and areas are approximate only

- Rare to the market
- Semi-detached
- Sought after central location

- Meticulously refurbished
- 40' landscaped garden with side access
- Fantastic transport links

Tenure - Freehold
Local Authority - Ealing
Council Tax - Band F

