



4 Welby Place, Meersbrook, Sheffield, S8 9DA

Saxton Mee

4 Welby Place

Meersbrook

Offers Around

£230,000

**** NO CHAIN **** A very well presented, recently re-decorated, three bedroom/two bathroom end of terrace located in this ultra-popular location within walking distance of Meersbrook Park and a wealth of amenities on Chesterfield Road.


The property briefly comprising of: Lounge to the front. Inner lobby with stairs rising to the first floor. Dining kitchen having a range of modern contemporary units, space for appliances and an integrated oven and hob above. Off shot downstairs shower room with W.C, wash basin and walk in shower. Top the first floor is a large double bedroom, single bedroom two and a modern family bathroom suite. A staircase rises to the third attic bedroom with dormer window and pleasant views.

The garden enjoys a wealth of privacy with no third party access over, having a patio seating area and lawn with established borders.

- No Onward Chain
- Very Well Presented End Of Terrace
- New Carpets And Re-Decoration Throughout
- Three Good Sized Bedrooms
- Two Bathrooms
- Lovely Private Garden
- Popular Location Close To Meersbrook Park
- EPC Rating D/Council Tax Band B
- Leasehold 800 Years From 1896
- Viewing Via Banner Cross Office





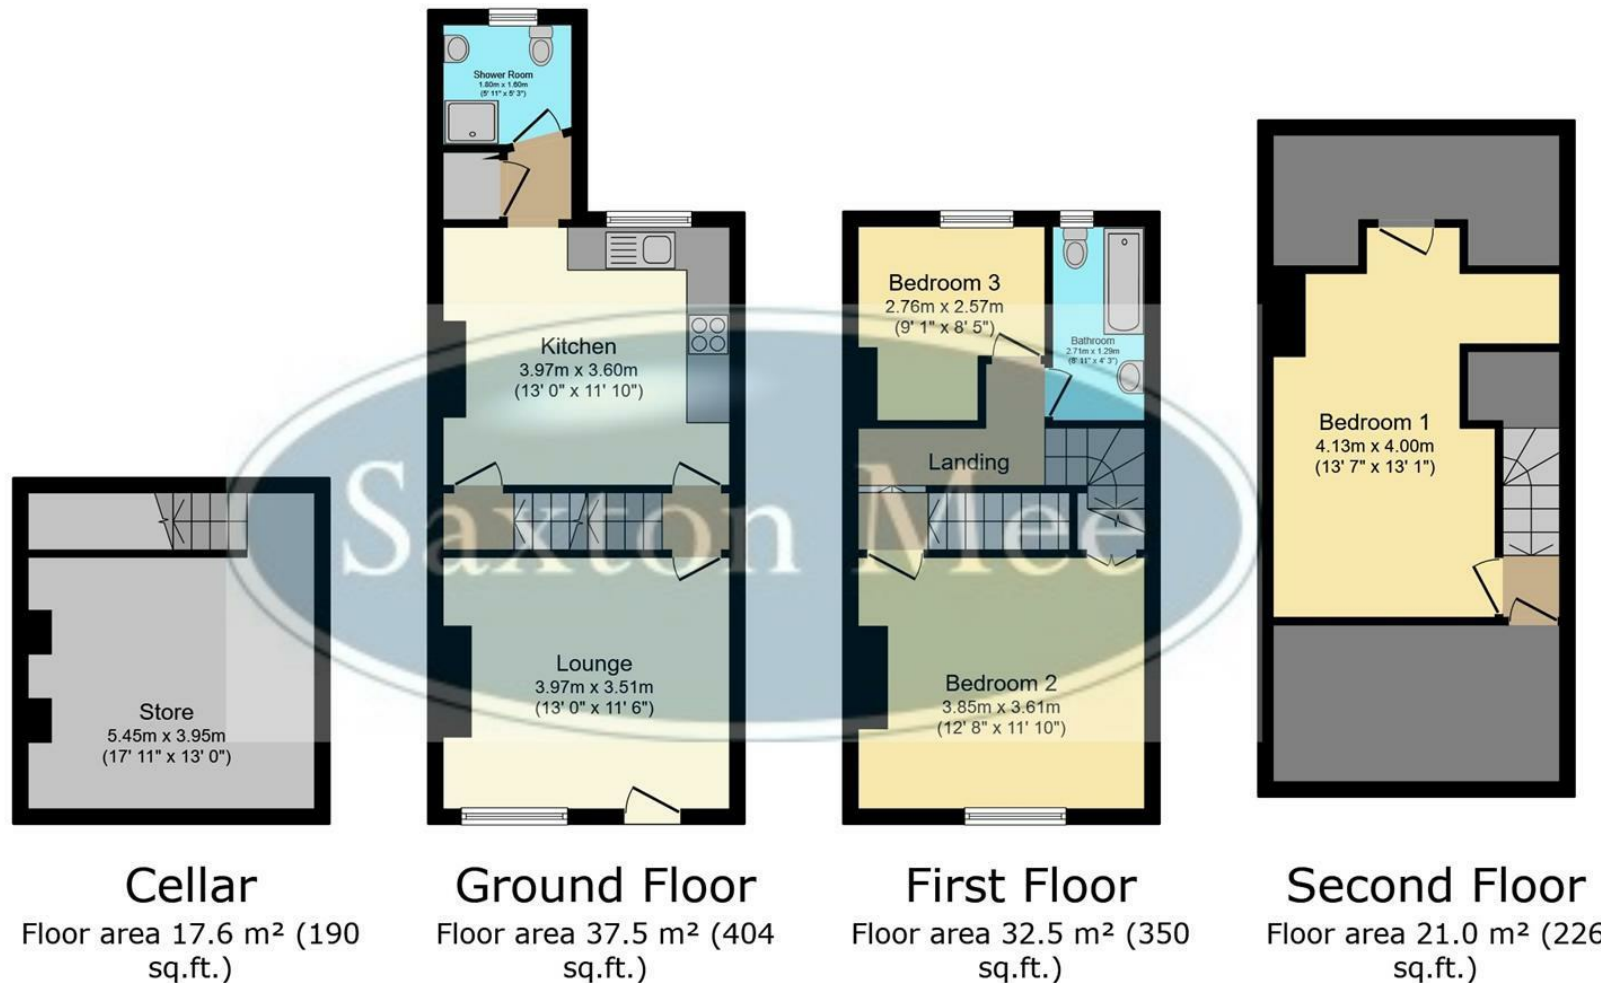

TOTAL: 108.6 m² (1,169 sq.ft.)

This floor plan is for illustrative purposes only. It is not drawn to scale. Any measurements, floor areas (including any total floor area), openings and orientations are approximate. No details are guaranteed, they cannot be relied upon for any purpose and do not form any part of any agreement. No liability is taken for any error, omission or misstatement. A party must rely upon its own inspection(s). Powered by www.Propertybox.io

While we endeavour to make our sales particulars fair, accurate and reliable, they are only a general guide to the property and, accordingly, if there is any point, which is of particular importance to you, please contact the relevant office. The Agents have not tested any apparatus, equipment, fittings or services and so cannot verify they are in working order. The buyer is advised to obtain verification. Please note all the measurement details are approximate and should not be relied upon as exact. All plans, floor plans and maps are for guidance purposes only and are not to scale. Under no circumstances should they be relied upon as exact or for use in planning carpets and other such fixtures, fittings or furnishings. YOUR HOME IS AT RISK IF YOU DO NOT KEEP UP REPAYMENTS ON A MORTGAGE OR OTHER LOAN SECURED ON IT. 'A Life Assurance policy may be requested.' 'Written Quotations of credit terms available on request.'

Banner Cross
T: 0114 268 3241
E: bannercross@saxtonmee.co.uk
www.saxtonmee.co.uk

Hathersage
T: 01433 650009
E: hathersage@saxtonmee.co.uk

Bakewell
T: 01629 815307
E: bakewell@saxtonmee.co.uk

Matlock
T: 01629 828250
E: matlock@saxtonmee.co.uk

