



181 Abbey Lane, Beauchief, Sheffield, S8 0BS

Saxton Mee

# 181 Abbey Lane

## Beauchief

Guide Price

# £675,000

Guide Price £675,000 to £700,000

Situated in the highly sought-after area of Beauchief, this stunning extended three-bedroom detached property combines modern comforts with classic charm. Set on a generous plot, it offers ample off-road parking, a large driveway, and a spacious tandem double garage with WC. The expansive front and rear gardens provide the perfect space for family time and entertaining.

The ground floor provides you with a welcoming entrance hallway which leads to a spacious and bright dining room, a generously proportioned lounge, and a beautiful garden room overlooking the magnificent rear garden. The stylish fitted kitchen, complete with elegant granite work surfaces, is the heart of the home, and there's also access to a convenient cellar, a utility room and a downstairs WC.


On the first floor, you'll find three spacious double bedrooms, including a master bedroom with an en-suite bathroom. The family shower room is well-appointed, and the first-floor landing provides access to a boarded loft for excellent additional storage.

The property is meticulously maintained to a high standard, ensuring it's move-in ready. With excellent outdoor spaces, easy access to local schools, transport links, and community amenities, this home offers both comfort and convenience and is one of a kind. The current owners have lovingly renovated the property to the highest of standards with no expenses spared, ensuring the new buyers have a real gem of a property to enjoy.

- Excellent Location
- Stunning plot with beautiful front and rear gardens
- Ample parking on the driveway and tandem garage
- Downstairs WC
- Three double bedrooms
- En-suite bathroom to the master bedroom
- Beautiful Garden Room overlooking the extensive gardens
- One of a kind unique property
- Exceptionally maintained and immaculate throughout
- EPC: TBC





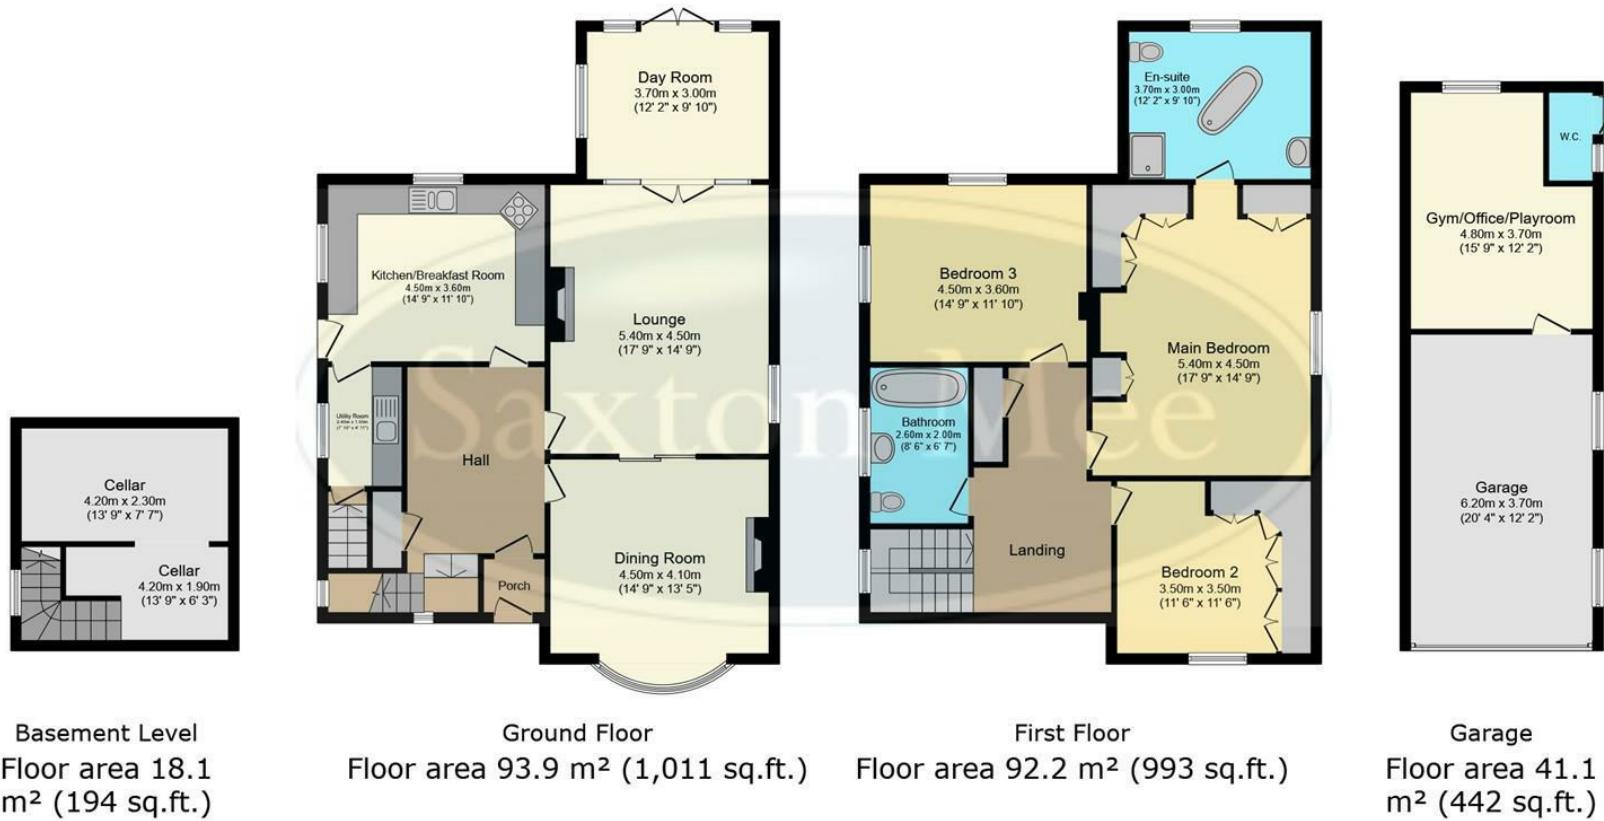

**TOTAL: 245.3 m<sup>2</sup> (2,640 sq.ft.)**

This floor plan is for illustrative purposes only. It is not drawn to scale. Any measurements, floor areas (including any total floor area), openings and orientations are approximate. No details are guaranteed, they cannot be relied upon for any purpose and do not form any part of any agreement. No liability is taken for any error, omission or misstatement. A party must rely upon its own inspection(s). Powered by [www.Propertybox.io](http://www.Propertybox.io)

While we endeavour to make our sales particulars fair, accurate and reliable, they are only a general guide to the property and, accordingly, if there is any point, which is of particular importance to you, please contact the relevant office. The Agents have not tested any apparatus, equipment, fittings or services and so cannot verify they are in working order. The buyer is advised to obtain verification. Please note all the measurement details are approximate and should not be relied upon as exact. All plans, floor plans and maps are for guidance purposes only and are not to scale. Under no circumstances should they be relied upon as exact or for use in planning carpets and other such fixtures, fittings or furnishings. YOUR HOME IS AT RISK IF YOU DO NOT KEEP UP REPAYMENTS ON A MORTGAGE OR OTHER LOAN SECURED ON IT. 'A Life Assurance policy may be requested.' 'Written Quotations of credit terms available on request.'