



Flat 36 Stumperlowe Mansions Stumperlowe Lane, Fulwood, Sheffield,

Saxton Mee

Flat 36 Stumperlowe Fulwood

Guide Price

£240,000

GUIDE PRICE: £240,000 to £250,000

This unique one-bedroom penthouse apartment offers a rare blend of style, space, and versatility, complete with an additional sleeping pod ideal for guests or flexible use. The property boasts a spacious open-plan living area, featuring a modern kitchen with integrated appliances, a charming dining space, and a bright, airy lounge enhanced by dual-aspect windows that flood the space with natural light.


The stylish main bedroom benefits from fitted wardrobes, providing ample storage, while the contemporary shower room is finished to a high standard with sleek fittings.

Externally the property offers off-street parking and communal gardens.

Situated in the sought-after area of Fulwood, Sheffield, the apartment enjoys a desirable location with easy access to local amenities, green spaces, and transport links, making it an ideal home for professionals or couples looking for a stylish and versatile home.





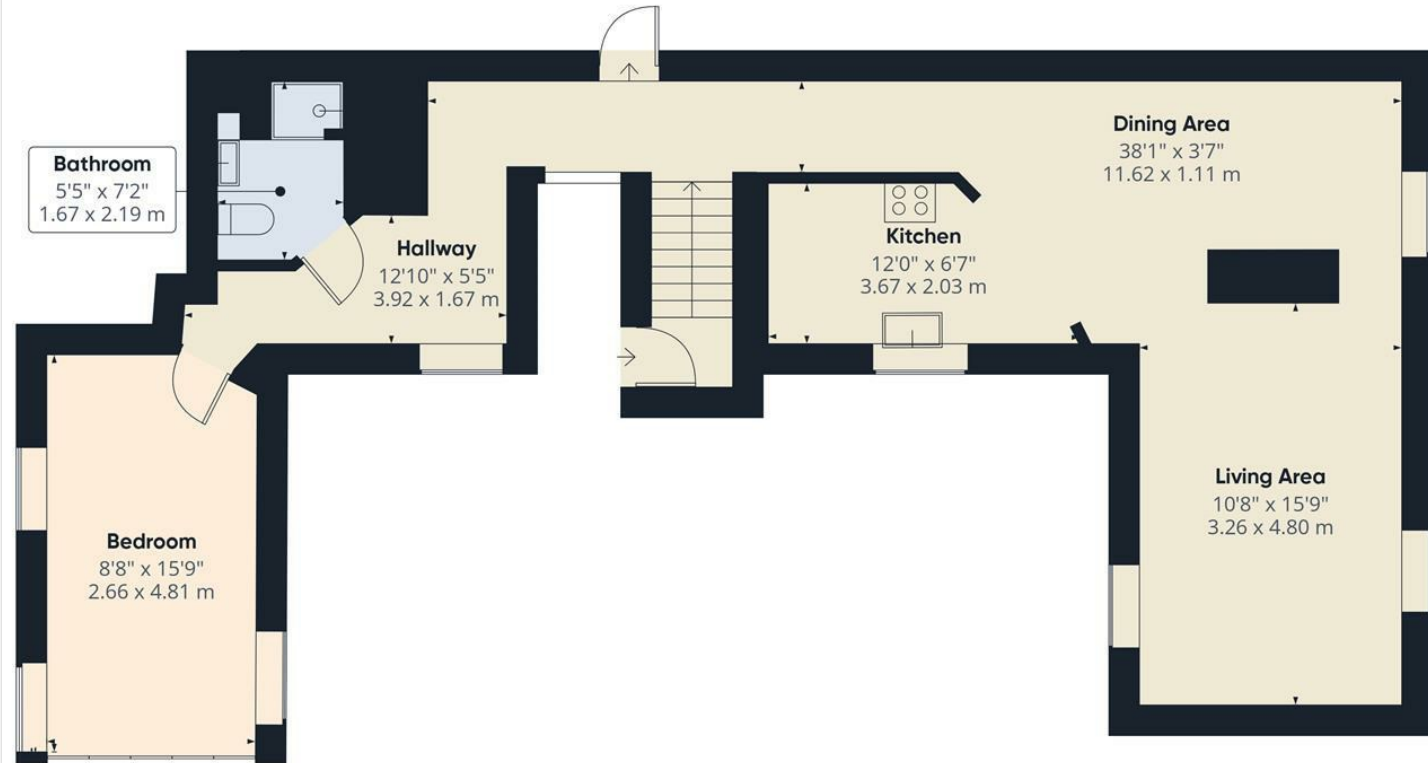

Approximate total area⁽¹⁾
741 ft²
68.9 m²

(1) Excluding balconies and terraces

Reduced headroom
..... Below 5 ft/1.5 m

Calculations reference the RICS IPMS 3C standard. Measurements are approximate and not to scale. This floor plan is intended for illustration only.

GIRAFFE360



While we endeavour to make our sales particulars fair, accurate and reliable, they are only a general guide to the property and, accordingly, if there is any point, which is of particular importance to you, please contact the relevant office. The Agents have not tested any apparatus, equipment, fittings or services and so cannot verify they are in working order. The buyer is advised to obtain verification. Please note all the measurement details are approximate and should not be relied upon as exact. All plans, floor plans and maps are for guidance purposes only and are not to scale. Under no circumstances should they be relied upon as exact or for use in planning carpets and other such fixtures, fittings or furnishings. YOUR HOME IS AT RISK IF YOU DO NOT KEEP UP REPAYMENTS ON A MORTGAGE OR OTHER LOAN SECURED ON IT. 'A Life Assurance policy may be requested.' 'Written Quotations of credit terms available on request.'

Banner Cross
T: 0114 268 3241
E: bannercross@saxtonmee.co.uk
www.saxtonmee.co.uk

Hathersage
T: 01433 650009
E: hathersage@saxtonmee.co.uk

Bakewell
T: 01629 815307
E: bakewell@saxtonmee.co.uk

Matlock
T: 01629 828250
E: matlock@saxtonmee.co.uk

