



Sleigh Mount Summer Cross, Tideswell, Derbyshire, SK17 8HU

Saxton Mee

Sleigh Mount Summer Cross

Tideswell

£499,950

This superb three double bedroom semi-detached family home has been skilfully enlarged and finished to a high standard throughout, offering beautifully presented accommodation designed for modern living. Occupying a peaceful setting with countryside views, the property lies on the edge of the highly sought-after Peak District village of Tideswell, a thriving community renowned for its excellent range of shops, café, country inns and highly regarded primary school, all set against a backdrop of dramatic scenery.

The light and airy interior is completed with an eye for detail and provides flexible space for both family life and entertaining. An entrance lobby/utility room with ground floor shower room leads through to an impressive open-plan living kitchen, fitted with an excellent range of units, integrated appliances and a central island. Bi-folding doors open directly onto the garden, creating a seamless connection between indoor and outdoor spaces. The adjoining dining area, centred around a log burning stove, offers a welcoming heart to the home, while double doors open into a sitting room with a bay window. A separate study completes the ground floor.

At first floor level, the landing leads to two generous double bedrooms and a family bathroom with both bath and separate shower. A further double bedroom with eaves storage occupies the second floor, enjoying far-reaching views.

The property is approached via a driveway leading to a detached single garage and provides off-road parking. To the rear, the recently landscaped garden adjoins open countryside and has been thoughtfully designed with a lawn, meandering pathways, gravel beds and a seating terrace, offering the perfect spot to relax and take in the view.




- Three Double Bedrooms & Two Bathrooms
- Extended & Finished To A High Standard Throughout
- Peaceful Setting With Countryside Views
- Stylish Open-Plan Living Kitchen
- Bi-fold Doors Opening To Landscaped Rear Garden
- Dining Area With Log Burning Stove
- Bay-Fronted Sitting Room & Separate Study
- Detached Garage, Driveway & Off Parking
- EPC: TBC
- Viewings: Bakewell Office





Sleigh Mount

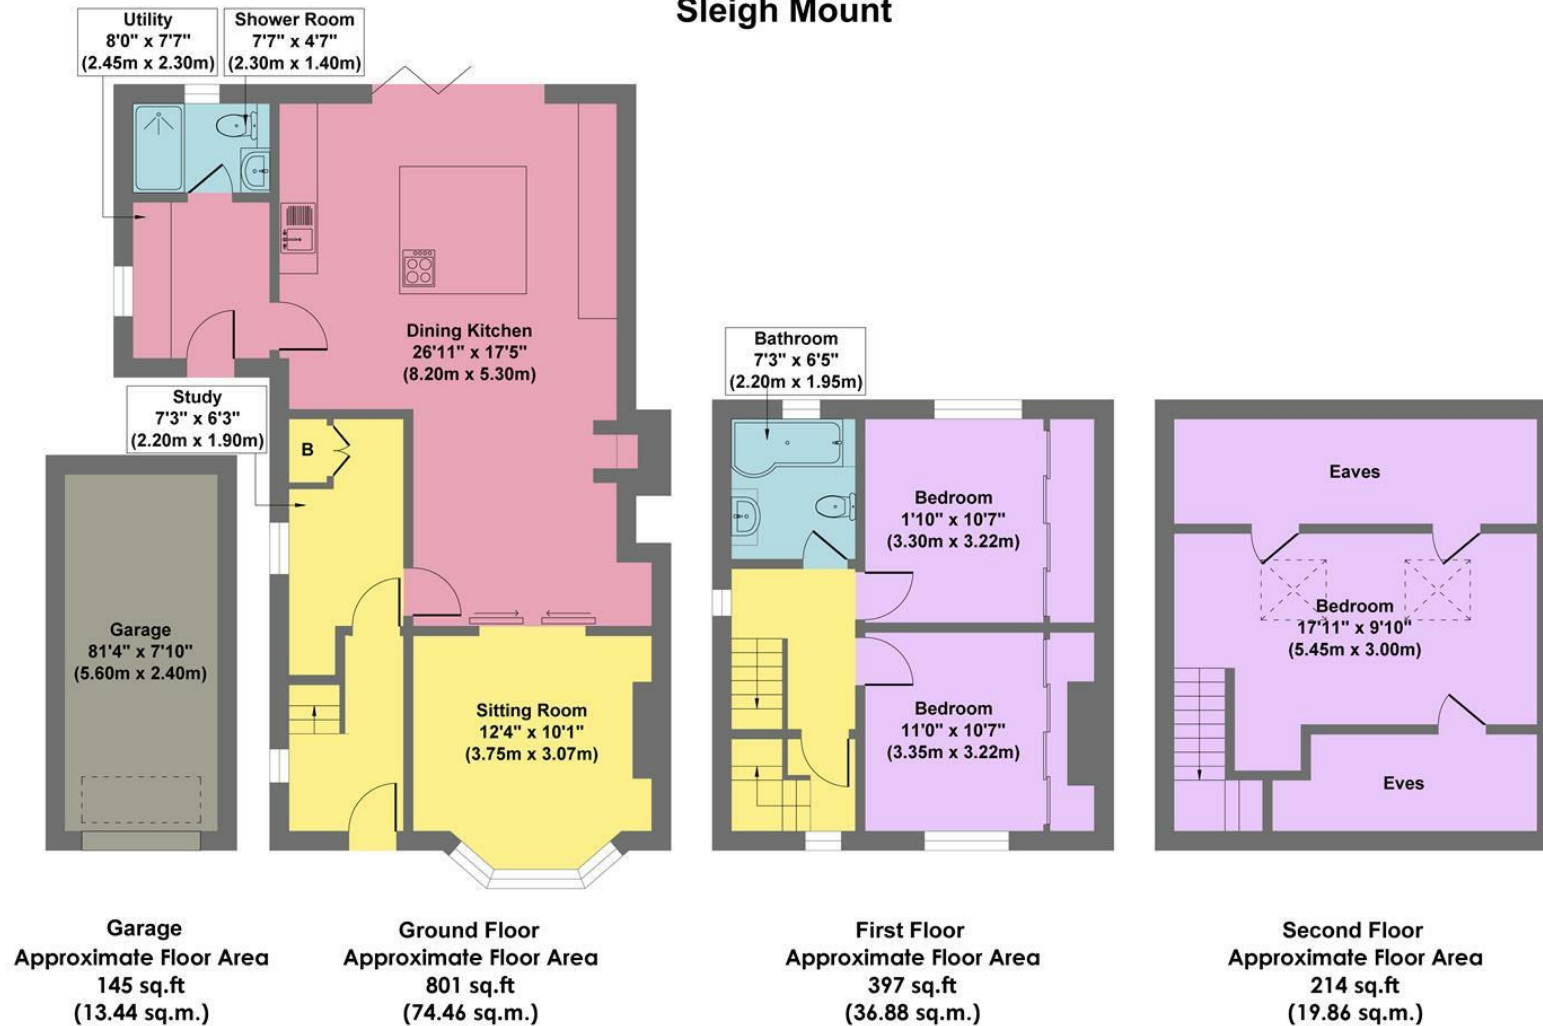

Approx. Gross Internal Floor Area 1557 sq.ft / 144.64 sq.m

Illustration for identification purposes only. Measurements are approximate, not to scale

While we endeavour to make our sales particulars fair, accurate and reliable, they are only a general guide to the property and, accordingly, if there is any point, which is of particular importance to you, please contact the relevant office. The Agents have not tested any apparatus, equipment, fittings or services and so cannot verify they are in working order. The buyer is advised to obtain verification. Please note all the measurement details are approximate and should not be relied upon as exact. All plans, floor plans and maps are for guidance purposes only and are not to scale. Under no circumstances should they be relied upon as exact or for use in planning carpets and other such fixtures, fittings or furnishings. YOUR HOME IS AT RISK IF YOU DO NOT KEEP UP REPAYMENTS ON A MORTGAGE OR OTHER LOAN SECURED ON IT. 'A Life Assurance policy may be requested.' 'Written Quotations of credit terms available on request.'

Banner Cross
 T: 0114 268 3241
 E: bannercross@saxtonmee.co.uk
www.saxtonmee.co.uk

Hathersage
 T: 01433 650009
 E: hathersage@saxtonmee.co.uk

Bakewell
 T: 01629 815307
 E: bakewell@saxtonmee.co.uk

Matlock
 T: 01629 828250
 E: matlock@saxtonmee.co.uk

