



Cherry Tree House Baslow Road, Bakewell, Derbyshire, DE45 1AF



Cherry Tree House Baslow Road

Offers In The Region Of

£625,000

This charming circa 1930s three-bedroom detached home, individually designed and full of period character, enjoys a sought-after setting on the edge of Bakewell, making it an ideal choice for families or couples looking for a balance of rural tranquility and vibrant town life. Bakewell, famed for its historic market and riverside walks, and in the heart of the Peak District Park, offers an appealing blend of independent shops, welcoming cafés, traditional pubs and excellent local amenities. Its strong community atmosphere, weekly markets and easy access to some of the region's most beautiful landscapes make it particularly attractive.

Located within the sought-after Lady Manners School catchment and within comfortable commuting distance of major commercial centres such as Sheffield, Chesterfield and Derby, the property is perfectly positioned for both family life and professional convenience. It also offers potential for enlargement, subject to the relevant planning consents.

The accommodation begins with a welcoming front entrance porch leading into a spacious hallway with built-in storage. The fitted breakfast kitchen, features a useful pantry and an additional side entrance porch. A formal dining room or snug sits to one side, while the inviting sitting room opens directly into a generous conservatory, creating a versatile and light-filled space for relaxation, entertaining or family activities, all while enjoying views of the surrounding countryside.

On the first floor, the landing leads to two double bedrooms with built-in wardrobes, a family bathroom, a further bedroom with fitted storage and a separate WC.

Outside, the property is approached via a driveway providing off-road parking for several vehicles and giving access to a detached single garage. The surrounding gardens wrap around the home with mature planted beds, colourful borders and a seating terrace ideally placed to enjoy far-reaching views across the adjoining countryside.




- Traditional Features
- Garage & Off Road Parking
- Offers Scope To Enlarge
- Within Lady Manners School Catchment
- Excellent Town Centre Amenities
- Direct Access to A Wealth Of Outdoor Pursuits
- Attractive Gardens
- Close To The Monsal Trail, Historic Hassop Hall & The Chatsworth Country Estate
- EPC: TBC
- Viewings: Bakewell Office





Cherry Tree House

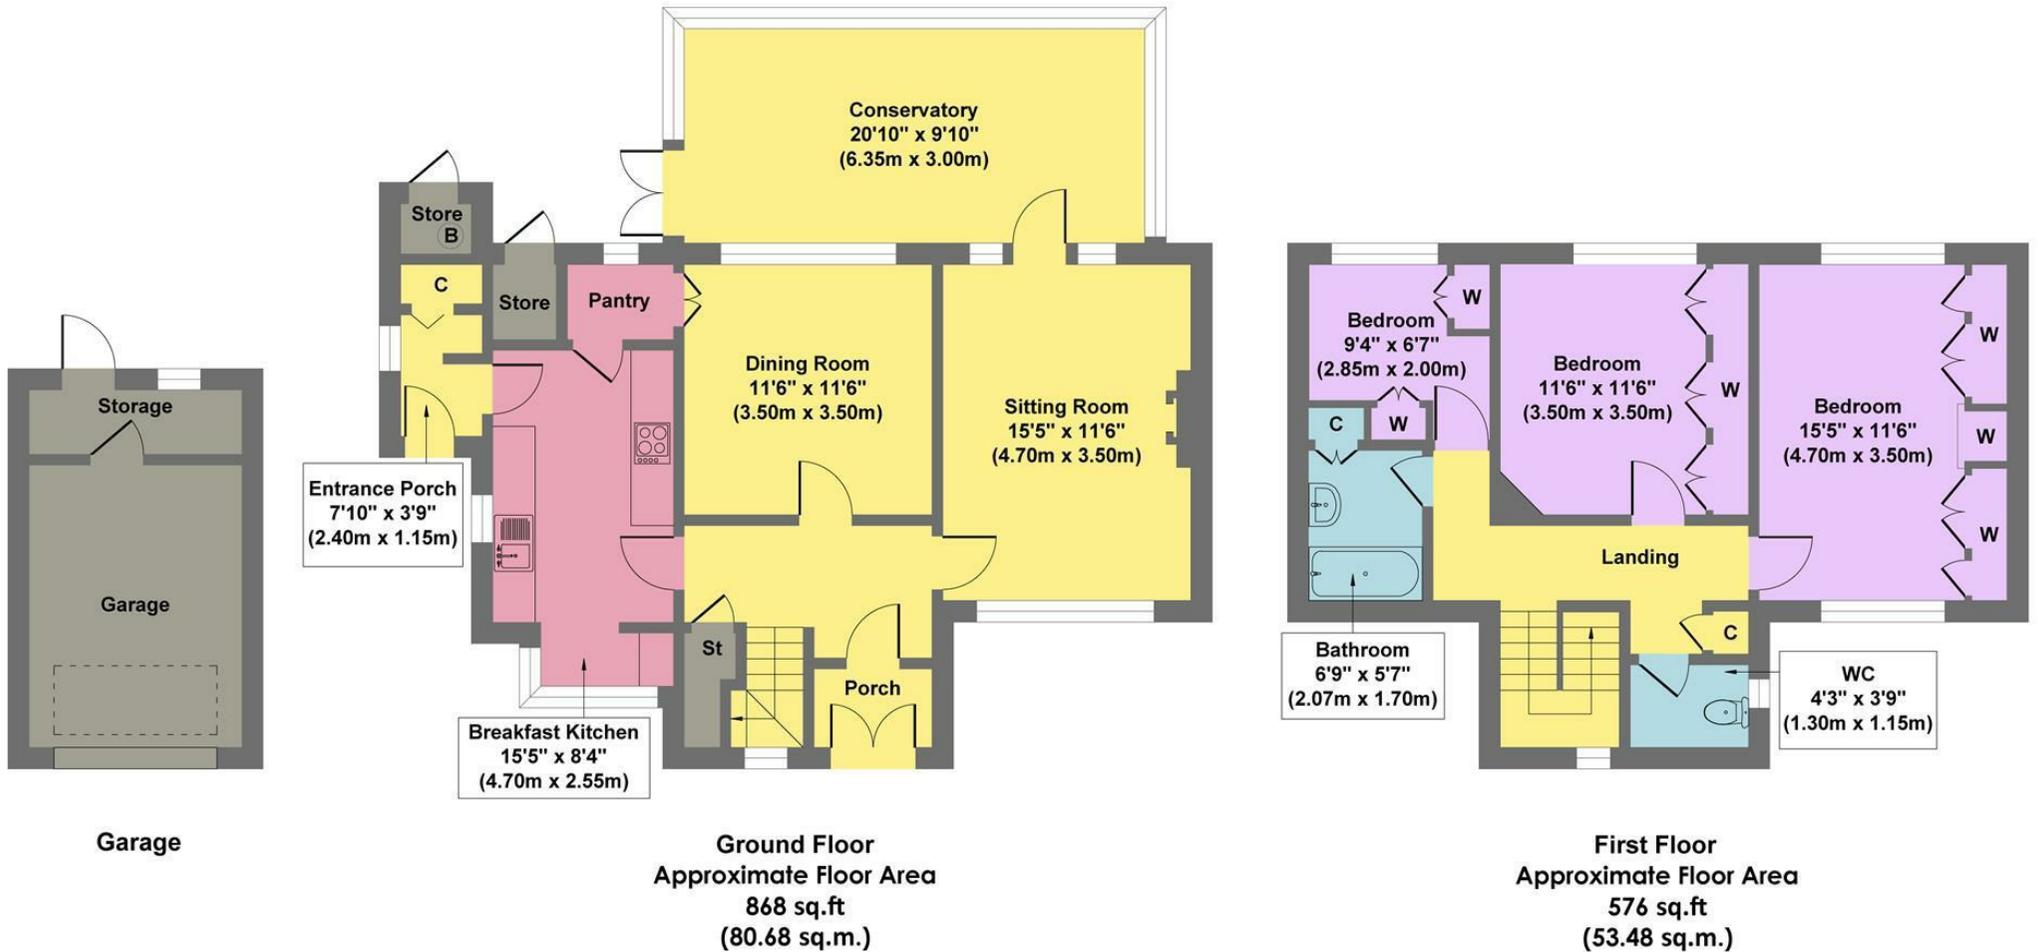

Approx. Gross Internal Floor Area 1444 sq.ft / 134.16 sq.m

Illustration for identification purposes only. Measurements are approximate, not to scale

While we endeavour to make our sales particulars fair, accurate and reliable, they are only a general guide to the property and, accordingly, if there is any point, which is of particular importance to you, please contact the relevant office. The Agents have not tested any apparatus, equipment, fittings or services and so cannot verify they are in working order. The buyer is advised to obtain verification. Please note all the measurement details are approximate and should not be relied upon as exact. All plans, floor plans and maps are for guidance purposes only and are not to scale. Under no circumstances should they be relied upon as exact or for use in planning carpets and other such fixtures, fittings or furnishings. YOUR HOME IS AT RISK IF YOU DO NOT KEEP UP REPAYMENTS ON A MORTGAGE OR OTHER LOAN SECURED ON IT. 'A Life Assurance policy may be requested.' 'Written Quotations of credit terms available on request.'

Banner Cross
T: 0114 268 3241
E: bannercross@saxtonmee.co.uk
www.saxtonmee.co.uk

Hathersage
T: 01433 650009
E: hathersage@saxtonmee.co.uk

Bakewell
T: 01629 815307
E: bakewell@saxtonmee.co.uk

Matlock
T: 01629 828250
E: matlock@saxtonmee.co.uk

