



Honeypot Cottage, 3 Brockley Lane, Tideswell, Derbyshire, SK17 8PU

Saxton Mee

3 Brockley Lane Tideswell

Guide Price

£300,000

£300,000 - £325,000 Guide Price

Nestled in the heart of the highly sought-after village of Tideswell, within the stunning Peak District National Park, this charming limestone semi-detached cottage offers beautifully presented accommodation full of character and warmth.

Sympathetically refurbished to a high standard, the property blends period features with modern comforts, with original details carefully retained throughout. Arranged over multiple levels, the home provides flexible and inviting living space ideal for both permanent living or a countryside retreat.

The ground floor includes a welcoming sitting room with feature fire and a fitted dining kitchen, creating a sociable and characterful heart to the home. The addition of a light-filled orangery enhances the living space, offering a tranquil spot to enjoy views over the garden throughout the seasons.

A useful cellar provides versatile additional space, ideal as a home office, studio or hobby room. To the first floor is a double bedroom, a bathroom and a further bedroom featuring a decorative cast iron fireplace. The second floor offers an additional double bedroom along with a separate WC, providing flexible accommodation for family or guests.

Externally, the property is complemented by beautifully landscaped cottage gardens, thoughtfully designed with shaped lawns, well-stocked borders and attractive stonework, enjoying delightful views. A private rear courtyard offers a more secluded space for relaxing or entertaining.

Tideswell is a thriving Peak District village with a strong sense of community and an excellent range of local amenities, all surrounded by stunning countryside.

Offered for sale with no onward chain, this is a wonderful opportunity to acquire a characterful home in one of the area's most desirable locations.




- Brimming With Character Features
- Centrally Positioned
- Excellent Village Amenities
- Spacious & Flexible Living Accommodation
- Bordered By Spectacular Peak District Countryside
- Ideal Main Home or Holiday Cottage
- Charming Cottage Gardens & Seating Terrace
- No Upward Chain
- EPC: D
- Viewings: Bakewell Office





Honeypot Cottage

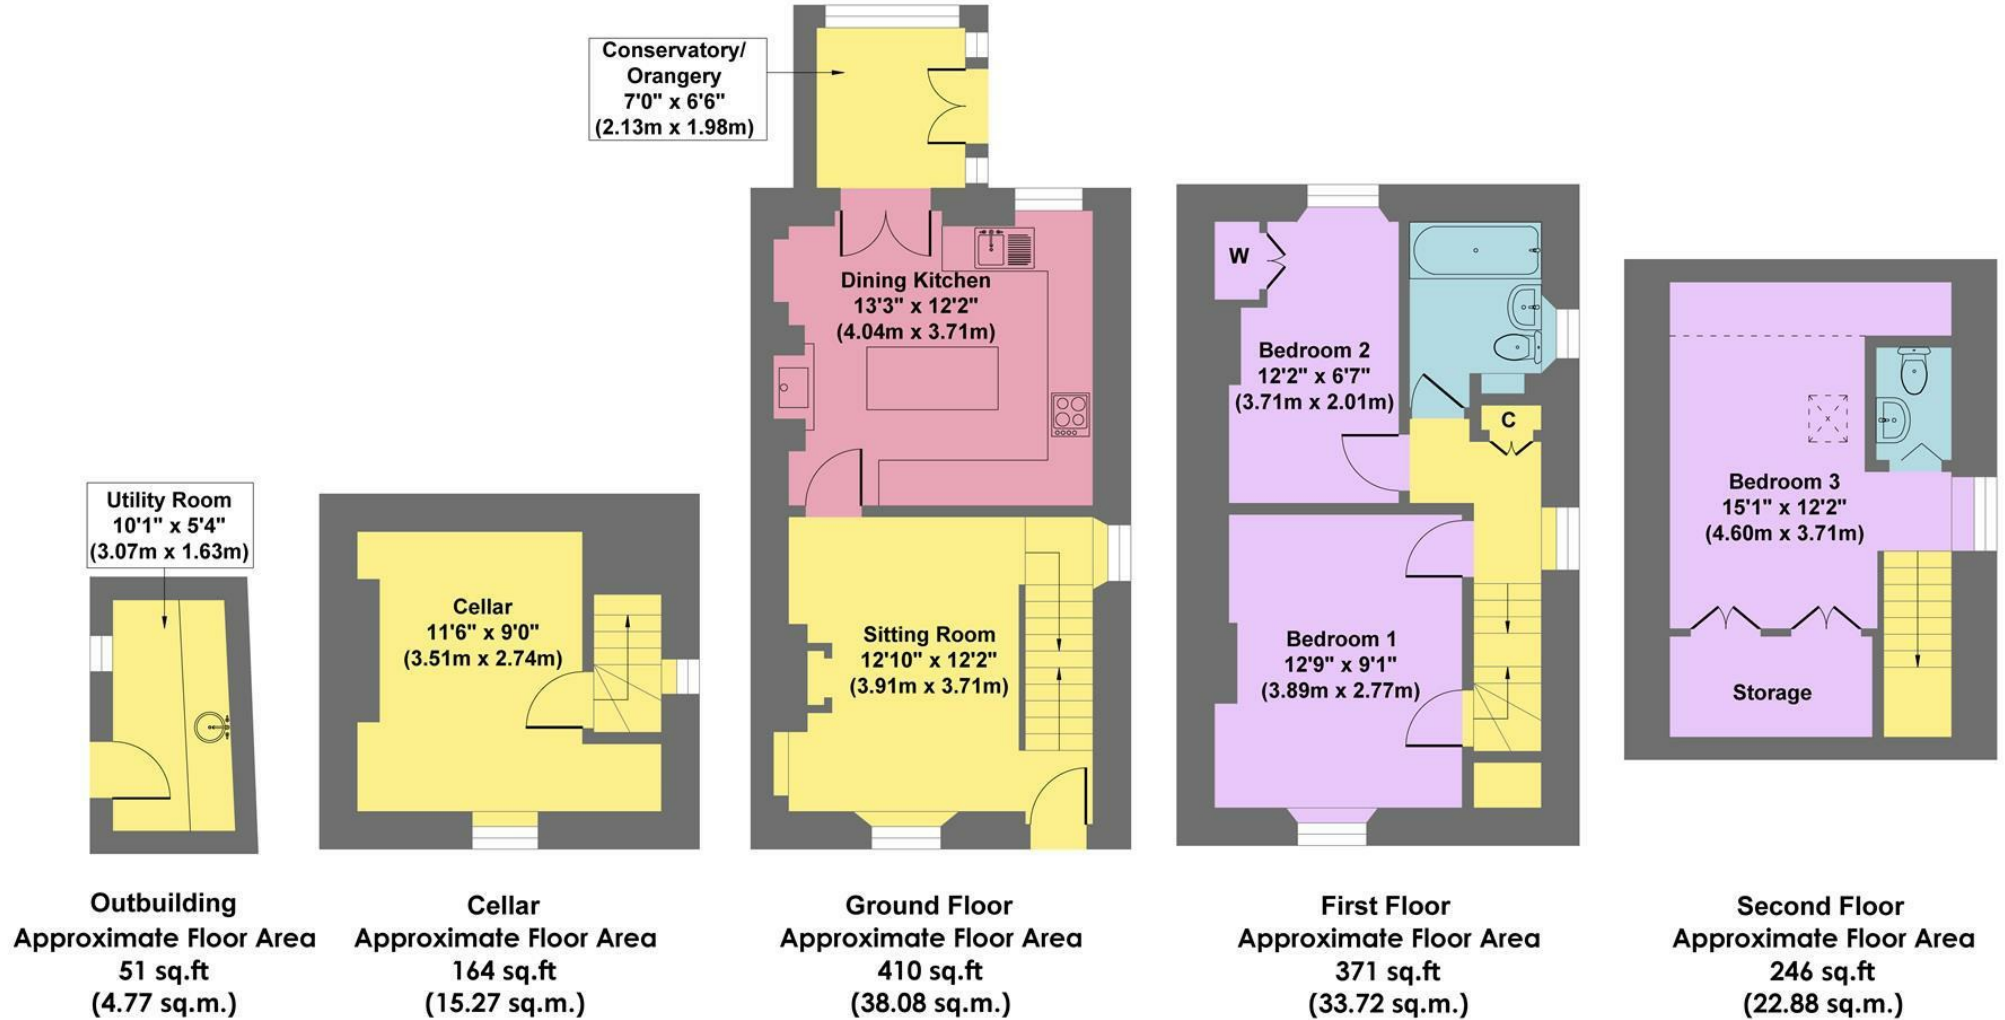

Approx. Gross Internal Floor Area 1242 sq.ft / 114.72 sq.m

Illustration for identification purposes only. Measurements are approximate, not to scale

While we endeavour to make our sales particulars fair, accurate and reliable, they are only a general guide to the property and, accordingly, if there is any point, which is of particular importance to you, please contact the relevant office. The Agents have not tested any apparatus, equipment, fittings or services and so cannot verify they are in working order. The buyer is advised to obtain verification. Please note all the measurement details are approximate and should not be relied upon as exact. All plans, floor plans and maps are for guidance purposes only and are not to scale. Under no circumstances should they be relied upon as exact or for use in planning carpets and other such fixtures, fittings or furnishings. YOUR HOME IS AT RISK IF YOU DO NOT KEEP UP REPAYMENTS ON A MORTGAGE OR OTHER LOAN SECURED ON IT. 'A Life Assurance policy may be requested.' 'Written Quotations of credit terms available on request.'

Banner Cross
T: 0114 268 3241
E: bannercross@saxtonmee.co.uk
www.saxtonmee.co.uk

Hathersage
T: 01433 650009
E: hathersage@saxtonmee.co.uk

Bakewell
T: 01629 815307
E: bakewell@saxtonmee.co.uk

Matlock
T: 01629 828250
E: matlock@saxtonmee.co.uk

