


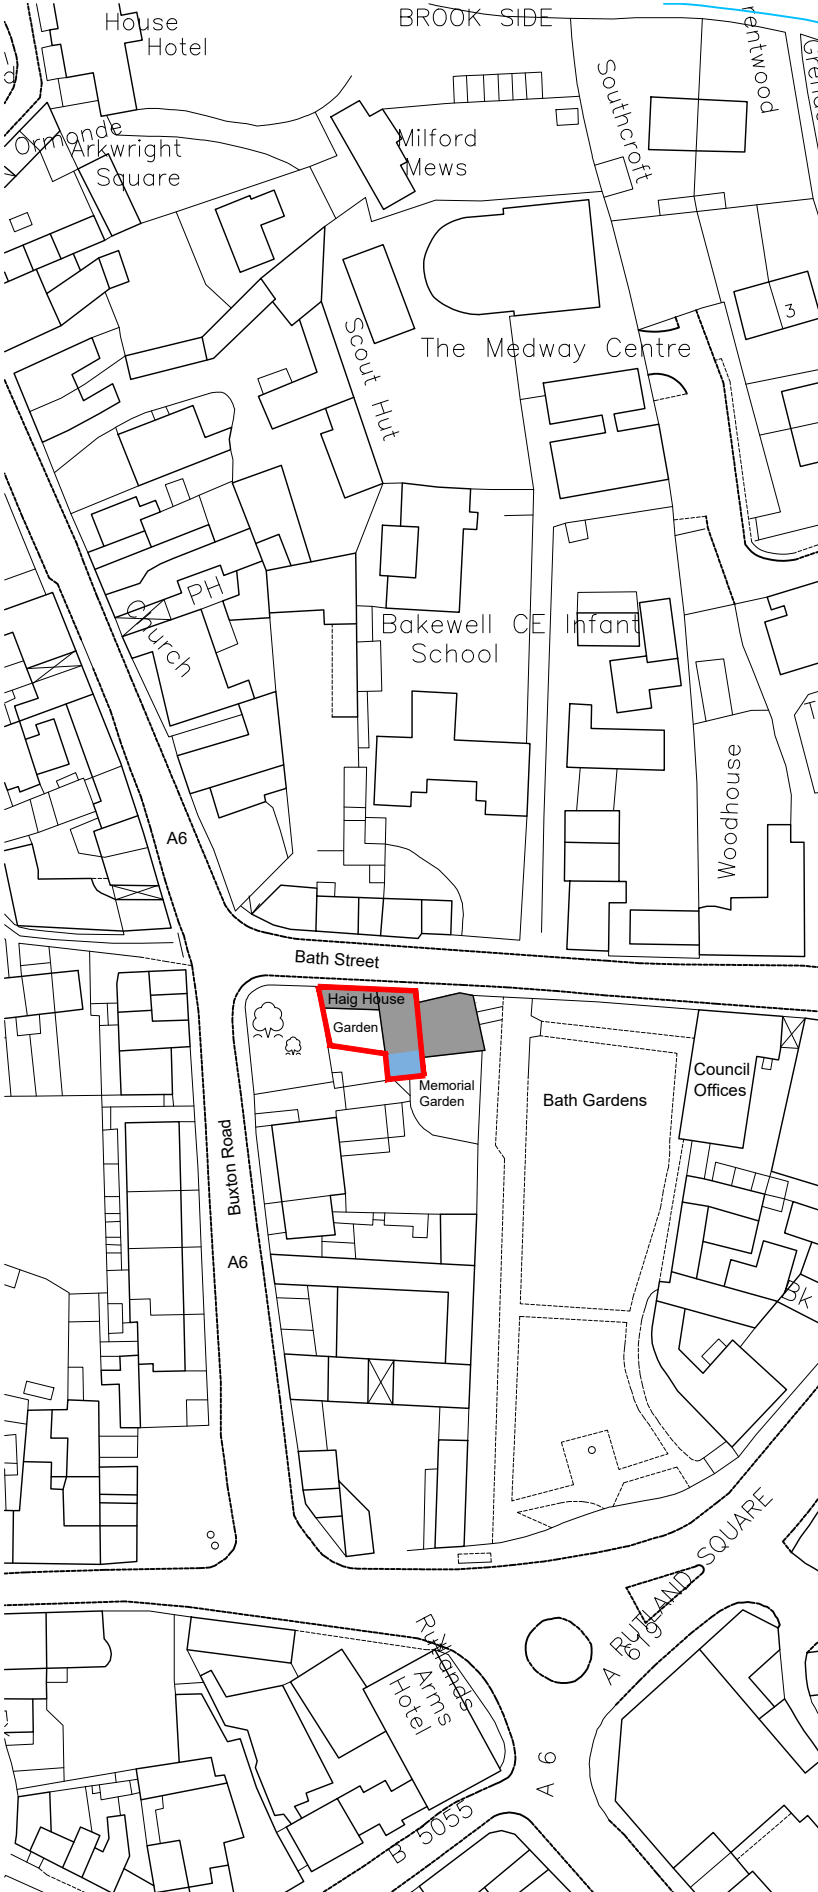

ALL DIMENSIONS TO BE CHECKED ON SITE.
DO NOT SCALE FROM THIS DRAWING
FOR CONSTRUCTION PURPOSES.

NOTES:

REVISIONS:

PROJECT

Haig House
Bath Street
Bakewell

DRAWING

Site Location Plan

DATE	DRAWN	SCALE AT A4	JOB	DWG	REV
05/24	LT	1:1250	44703	33	-

ODL OULSNAM DESIGN LTD
Creative Architecture & Planning
Exclusive Interior Design

Oulsnam Design Limited
Milford Stables, Milford, Bakewell, Derbyshire, DE45 1DX
T: 01629 814431
E: info@oulsnam.com
W: www.oulsnam.com

Registered in England No. 3356869

This drawing and all the information shown is the property of Oulsnam Design and shall not be copied whole, or in part, or used for any other purpose without written permission of the company.