

## STOCK PROOF FENCING

STAKES (ROUND) 1.8m x 75mm DIAMETER PRESSURE TREATED ROUND PEELED SOFTWOOD STAKES. LONGER STAKES MAY BE REQUIRED DEPENDING ON GROUND CONDITIONS. 2.7m CENTRES

2 STRANDS STRAINED PLAIN WIRE 4mm GAUGE TO TOP

STRUTS (ROUND) 2.1m x 100mm DIAMETER


800mm HIGH MEDIUM DUTY GALVANISED STOCK PROOF MESH C8/80/30

STAPLES 40x4mm GALVANISED WIRE

1 STRAND STRAINED PLAIN WIRE 4mm GAUGE TO BOTTOM

2.2m x 125mm DIAMETER SOFTWOOD STRAINING POST AT CORNERS OR AT MIN 100m CENTRES

THREE HALF-ROUND HORIZONTAL RAILS CUT TO FIT WITH GALVANISED NAILS

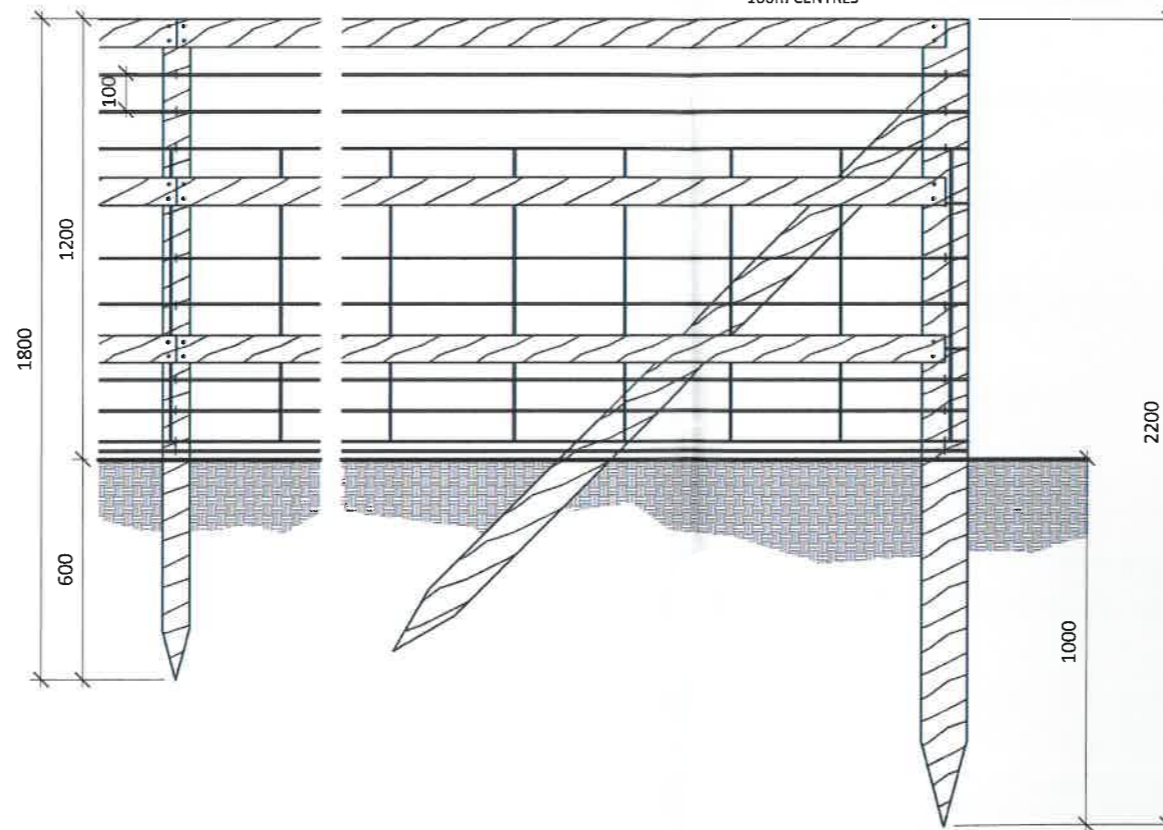

# 1 | STOCK PROOF FENCE

SCALE: 1 : 20

REV	DESCRIPTION	DATE	BY

THIS DRAWING IS THE COPYRIGHT OF AINSLEY GOMMON ARCHITECTS. CHECK ALL DIMENSIONS ON SITE. DISCREPANCIES TO BE NOTIFIED TO ARCHITECT. ELEMENTS OF STRUCTURE SHOWN ARE INDICATIVE AND FOR GUIDANCE. FINAL DESIGN TO BE AS STRUCTURAL ENGINEERS DETAILS AND SPECIFICATION. DO NOT SCALE FROM THIS DRAWING. WORK TO FIGURED DIMENSIONS ONLY.

PROJECT  
**PROPOSED RESIDENTIAL DEVELOPMENT - ALEXANDRA PARK, PENMAENMAWR**

DRAWING TITLE  
**STOCK PROOF FENCE DETAIL**

SCALE	DATE	DRAWN	CHECKED
1 : 20 @A3	08/09/22	IO	SV

DRAWING STATUS	PRELIMINARY
----------------	-------------

JOB No	DRAWING No	REVISION
C994	010	

**AG | A** AINSLEY GOMMON ARCHITECTS

THE OLD POLICE STATION, 15 GLYNNE WAY, HAWARDEN, CH5 3NS  
 Tel: 01244 537 100 | wales@agarchitects.co.uk | www.agarchitects.co.uk

Ainsley Gomon Architects Ltd. Registered in England & Wales No. 4187948  
 Registered Office: 1 Price Street, Hamilton Square, Birkenhead CH41 6JN

PRINTED: 08/09/2022 11:55:27

**A3**