

Northfield Road

Maidenhead • • SL6 7JP

Guide Price: £495,000



coopers
est 1986

Northfield Road

M Maidenhead • • SL6 7JP

A well maintained four bedroom semi-detached home, with one allocated parking space and communal parking available., ideally situated in a quiet cul-de-sac on Northfield Road.

The property comprises a modern fitted kitchen with integrated appliances and a gas hob, a spacious living room leading into the conservatory and a separate dining room. Additional ground floor accommodation includes a utility room, a shower room with WC and a versatile fourth bedroom that could also be used as a home office or a separate one bedroom annexe with private bathroom.

Upstairs, the property offers three well proportioned bedrooms and a family bathroom.

Externally, the home benefits from a generous south facing rear garden with direct access to North Town Moor, providing an ideal space for outdoor entertaining.

Semi detached house

Four bedrooms

Conservatory

Downstairs shower room & WC

Utility room

Parking

Double glazed throughout

No chain

Large garden

Walking distance to Furze Platt station

These particulars are intended as a guide and must not be relied upon as statements of fact. Your attention is drawn to the Important Notice on the last page.






Northfield Road, Maidenhead, SL6

Approximate Area = 1250 sq ft / 116.1 sq m

For identification only - Not to scale

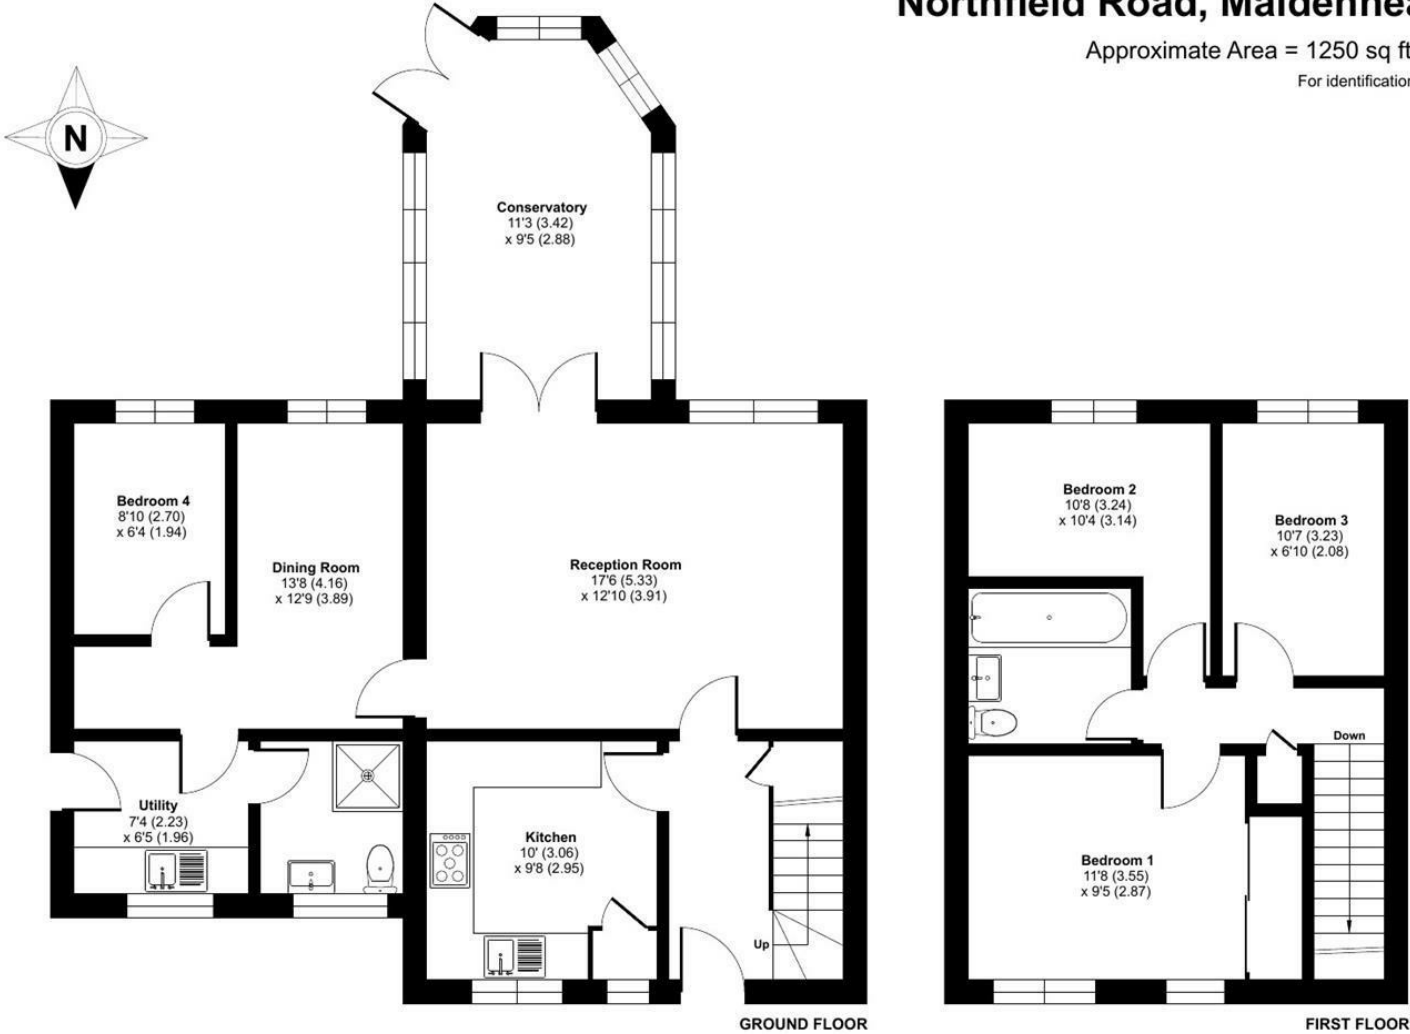


Floor plan produced in accordance with RICS Property Measurement 2nd Edition, Incorporating International Property Measurement Standards (IPMS2 Residential). © nchecom 2026. Produced for Coopers. REF: 1480956

coopers
est 1986



**42 Queen Street, Maidenhead,
SL6 1HZ**
maidenhead@coopersresidential.co.uk

CoopersResidential.co.uk

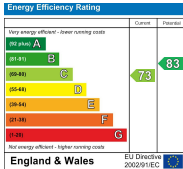

Important Notice: These particulars, whilst believed to be accurate are set out as a general outline only for guidance and do not constitute any part of an offer or contract. Intending purchasers should not rely on them as statements or representation of fact, but must satisfy themselves by inspection or otherwise has the authority to make or give any representation or warranty in respect of the property.