

The Crescent

Maidenhead • • SL6 6AG
Offers In Excess Of: £975,000



coopers
est 1986

The Crescent

Maidenhead • • SL6 6AG

****Brand New with Exceptional Specification****

This brand-new four-bedroom family home spans three floors of elegant, contemporary living, complete with private driveway parking. Perfectly positioned on a peaceful residential road, just a short walk from Maidenhead's Elizabeth Line station.

New Build

Over 2,000 Sq Ft

Spanning Over Three Floors

Bespoke Kitchen

Underfloor Heating

Walking Distance to Elizabeth Line

Driveway Parking for Multiple Vehicles

Sought- After Quiet Road

Separate Utility Room

Great School Catchment

These particulars are intended as a guide and must not be relied upon as statements of fact. Your attention is drawn to the Important Notice on the last page.






The Crescent, Maidenhead, SL6

Approximate Area = 2041 sq ft / 189.6 sq m

For identification only - Not to scale

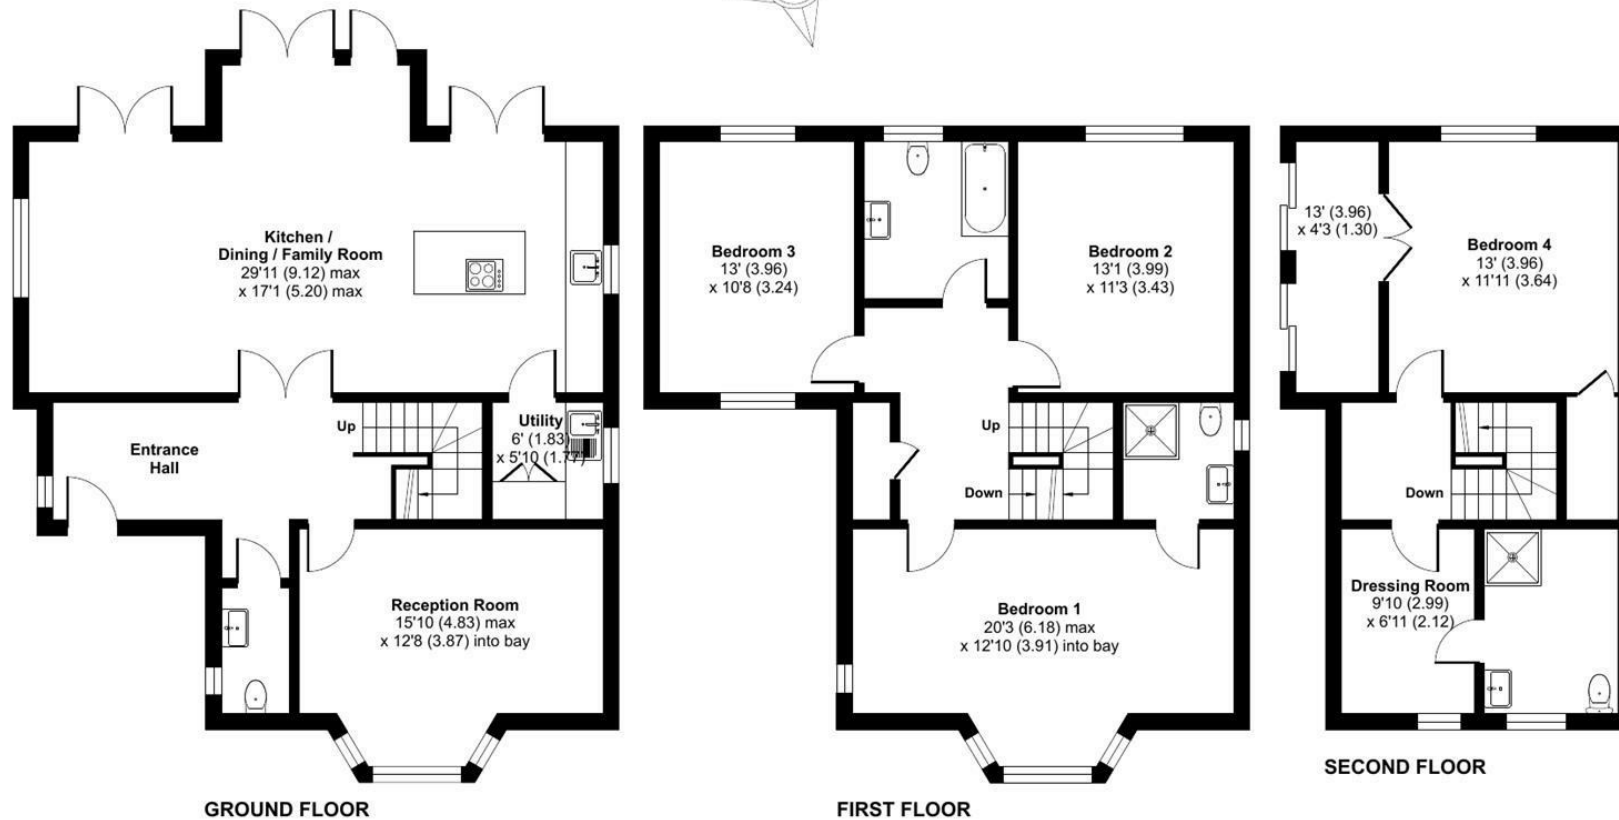


Floor plan produced in accordance with RICS Property Measurement 2nd Edition, Incorporating International Property Measurement Standards (IPMS2 Residential). © nchecom 2025. Produced for Coopers. REF: 1270305

coopers
est 1986

coopers
est 1986

42 Queen Street, Maidenhead,
, SL6 1HZ
maidenhead@coopersresidential.co.uk

CoopersResidential.co.uk

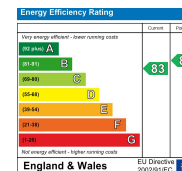

Important Notice: These particulars, whilst believed to be accurate are set out as a general outline only for guidance and do not constitute any part of an offer or contract. Intending purchasers should not rely on them as statements or representation of fact, but must satisfy themselves by inspection or otherwise has the authority to make or give any representation or warranty in respect of the property.