



SIMPLY HOMES

Orchid Close

Waltham Cross EN7 5NF





Orchid Close

Waltham Cross EN7 5NF


Redcar Lodge - A beautifully presented family property within this highly desirable, private, gated development and surrounded by the stunning Hertfordshire countryside. Re-fitted kitchen just 5 years ago, enjoying luxurious finishes and stunning contemporary design features throughout.

Enter via the modern entrance hallway where you are met by an abundance and modern finishes. The hallway leads onto the rear aspect living room with feature fireplace and two sets of French doors to the garden. The re-designed/re-fitted kitchen/breakfast room comprises of a range of base and eye level units, various integrated appliances, and rear aspect French doors out to the garden. In addition, the downstairs accommodation offers a large dual-aspect family room, home office and cloakroom/WC.

To the first-floor landing, where the 4 bedrooms are all well-proportioned with the luxury principal bedroom featuring tasteful panelling and a well-appointed en-suite. Each of the bedrooms have fitted wardrobes and are served by a fully tiled, contemporary family bathroom.

To the exterior, where there is a low-maintenance wrap-around garden predominantly laid to lawn with mature shrub borders. The garden also consists of two large patio areas, appropriate for all your summer entertainment needs and two useful storage sheds. Returning to the front, the property offers a driveway with off-street parking for multiple cars.

Whilst set in the rural countryside, the property is deceptively close to the local amenities and schools. Cuffley Station is approximately 1.2 miles (4mins) from the property, offering direct access into Moorgate and Kings Cross.

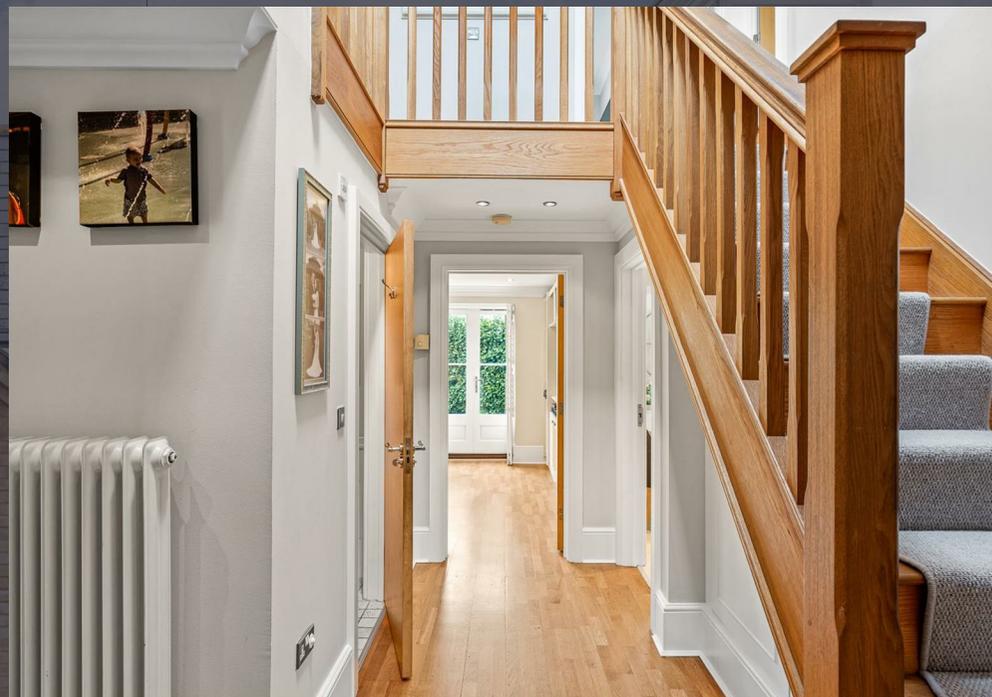





- Redcar Lodge -

- Ground Floor -

Hallway

Cloakroom/WC

Kitchen/Dining Room

24'0" x 10'9" (7.34m x 3.30m)

Living Room

11'1" x 17'7" (3.40m x 5.36m)

Family Room

12'7" x 16'2" (3.84m x 4.93m)

Study

8'6" x 6'9" (2.60m x 2.06m)

- First Floor -

Landing

Bedroom One

10'5" x 11'4" (3.18m x 3.46m)

En-suite

Bedroom Two

8'3" x 15'9" (2.54m x 4.82m)

Bedroom Three

13'5" x 8'1" (4.11m x 2.47m)

Bedroom Four

10'6" x 8'2" (3.21m x 2.49m)

Family Bathroom


- Exterior -


Rear Garden

Storage Sheds

Driveway



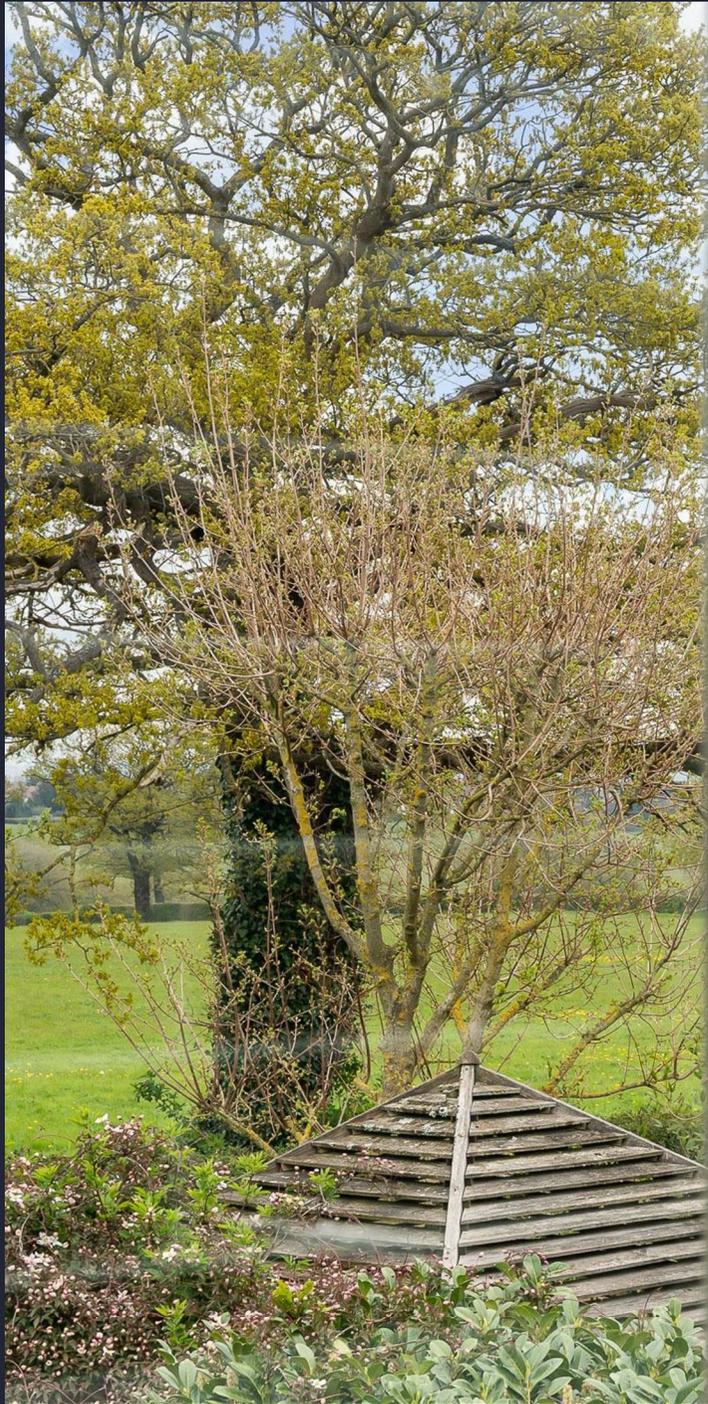

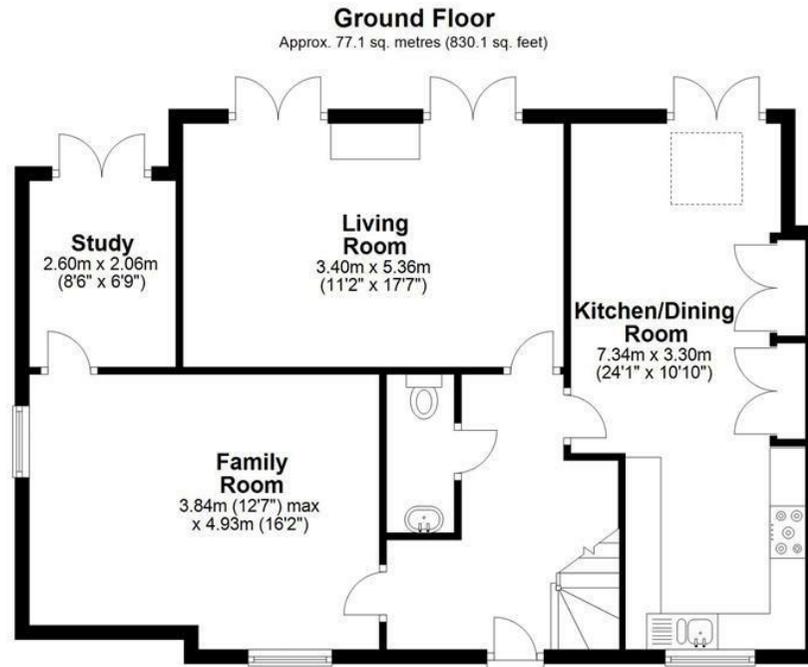

Total area: approx. 152.8 sq. metres (1644.72sq. feet)

FOR ILLUSTRATIVE PURPOSES ONLY. NOT TO SCALE

Whilst every attempt has been made to ensure the accuracy of the floor plan shown, all measurements, positioning, fixtures, features, fittings and any other data shown are an approximate interpretation for illustrative purposes only and are not to scale. No responsibility is taken for any error, omission, miss-statement or use of data shown.

Property marketing provided by www.matthewkyle.co.uk



The wall behind the bed is finished with dark blue, vertically oriented paneling, creating a focal point in the room. The bed's headboard is upholstered in a light beige fabric with a decorative row of brass studs along its top edge. The bedding consists of a white duvet with a fine, woven texture, complemented by two blue velvet pillows and two patterned beige and white pillows. The room is lit by two bedside lamps with white shades and gold-colored bases, and recessed ceiling lights.

A large window on the right wall is fitted with white plantation shutters, which are currently open to reveal a view of green trees and a blue sky. Below the window, a white radiator is mounted on the wall. The room's color palette is a mix of deep navy blue, light beige, and crisp white, accented with vibrant blue.

On the far left, a glass-paned wardrobe door is visible, showing the interior shelves and hanging space. The floor is covered in a neutral-toned carpet, and the ceiling features a white tray design with recessed lighting.







SIMPLY HOMES

115 Fore Street | Hertford | SG14 1AS | 01992 558 557 | sales@simply-homes.co.uk | simply-homes.co.uk | Find us on

