



Oakley Road, Wilton

An exceptional four bedroom detached family home with delightful views over open fields. Set in a highly desirable modern development.






Description

This wonderful home is beautifully presented and provides exceptional and generous living space, ideal for family living, extending to 2,171 sq ft. A particular highlight is the high-quality kitchen with an island incorporating a breakfast bar and a natural flow of space leading to a dining room and perfectly proportioned family room, both of which provide access to the to the attractive and well-maintained rear garden. The welcoming entrance hall gives way to a bay-fronted reception room with delightful views over open fields and a fireplace, which is seldom available in a modern house. The study, which has been created by converting one of the garages, a utility room and guest w/c complete the ground floor accommodation. On the first floor, there are four generously proportioned bedrooms and three stylish bathrooms, two of which are en suite shower room with the family bathroom featuring a walk-in shower and a bathtub. The principal bedroom features a bay window with glorious views, an en suite shower room and a dressing room. There is off road parking for multiple vehicles and an integral garage.



Oakley Road

Approximate Gross Internal Area
Main House = 2171 Sq Ft / 201.70 Sq M
Garage = 139 Sq Ft / 12.92 Sq M
Total = 2310 Sq Ft / 214.62 Sq M

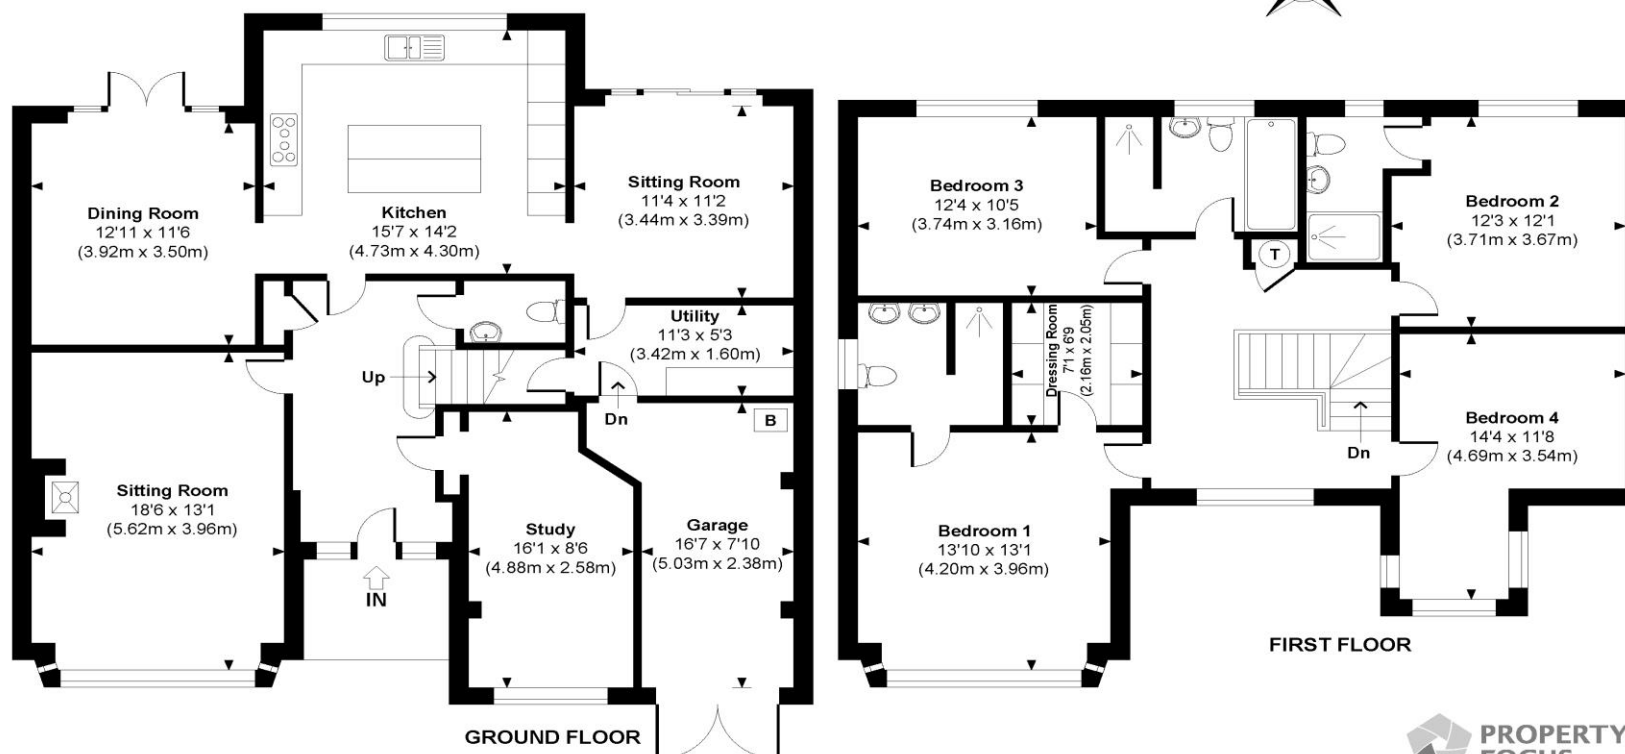

© www.propertyfocus.co | Professional Property Photography & Floorplans

This plan is for illustrative purposes only and is not to scale. If specified, the Gross Internal Area (GIA), dimensions, North point orientation and the size and placement of features are approximate and should not be relied on as a statement of

49 High Street Salisbury Wiltshire SP1 2PD

01722 337575

www.myddeltonmajor.co.uk

Myddelton & Major for themselves and for the vendors or lessors of this property whose agents they are give notice that: – i) the particulars are set out as a general outline only for the guidance of intended purchasers or lessees, and do not constitute part of an offer or contract. ii) all descriptions, dimensions, reference to condition and necessary permissions for use and occupation, and other details are given without responsibility and any intending purchasers or tenants should not rely on them as statements or representations of fact, but must satisfy themselves by inspection or otherwise as to the correctness of each of them. iii) no person in the employment of Myddelton & Major has any authority to make or give any representation or warranty whatever in relation to this property.

onTheMarket.com

