



BRAMBLE COTTAGE

Polstead Heath | Suffolk



Chapman Sticks

BRAMBLE COTTAGE, STACKWOOD ROAD, POLSTEAD HEATH, CO6 5BA

Hadleigh - 3 miles
Colchester - 12 miles
Sudbury - 10 miles

- Entrance hall • Sitting room • Dining room • Kitchen / breakfast room •
 - Utility / boot room • Cloakroom • Conservatory •
 - Three double bedrooms • One family bathroom •
 - One family shower room • Garden • Garage • Off road parking •

The Property

Discreetly located in this well- regarded hamlet, Bramble Cottage is an individual detached family house which was built in 1995 to a high standard.

Approached via a gravel drive, and through an entrance lobby, an impressive and welcoming entrance hall with wood laminate flooring and a large storage cupboard provides access to the extensive accommodation comprising a spacious, twin aspect sitting room, with an attractive red brick fireplace and inset wood burning stove with oak bressumer above, and French doors to the garden. Adjacent to this is a dining room of good proportion with rural views to the front. Across the hall lies the open plan kitchen/breakfast room. This room enjoys pleasant views across the garden and is well equipped with various base and eye level units with worktops and integrated appliances include an electric Hotpoint double oven with hob, and dishwasher, with a fully tiled floor which continues in to the utility/boot room, a useful space providing additional storage and provides space for washing machine and tumble dryer, with access to the garden and the downstairs cloakroom. The impressive conservatory is a more recent addition to Bramble Cottage spanning one side of the house and providing access to the garden with integrated storage units and fully tiled floor.

On the first floor, a spacious landing leads to three double bedrooms with built in wardrobes and two-family bathrooms. We understand the loft space features boarding, offering a practical area for storage.

Outside the house sits back from the road within its plot of approximately 0.22 acres (STS), with a gravel drive providing parking for several vehicles and lawned areas to either side with mature trees and enclosed by a natural hedgerow. The drive extends round to the side providing access to the garage with electrically powered doors and to the well-maintained rear garden which is notably private with an expanse of lawn and fully enclosed by a wooden fence.

A WELL-APPOINTED DETACHED HOUSE WITH OFF-ROAD PARKING AND GARAGE ALL IN AROUND 0.22 ACRES.



Location

Bramble Cottage is located in a peaceful rural hamlet located some 3.5 miles to the west of Hadleigh which provides excellent facilities including supermarket, shops, restaurants, pubs, and school.

Services

We understand mains water, electricity and drainage are connected. Oil-fired central heating. Fibre broadband is available.

Local Authority and Council Tax Band

Babergh with Mid Suffolk District Council
Tax Band E (2025)

EPC

Current D (65). Potential C (75).



Bramble Cottage, Stackwood Road, Polstead Heath, CO6 5BA

Approximate Floor Area
Main House - 1788 sq. ft / 166.09 sq. m (Including Conservatory)
Garage - 210 sq. ft / 19.49 sq. m

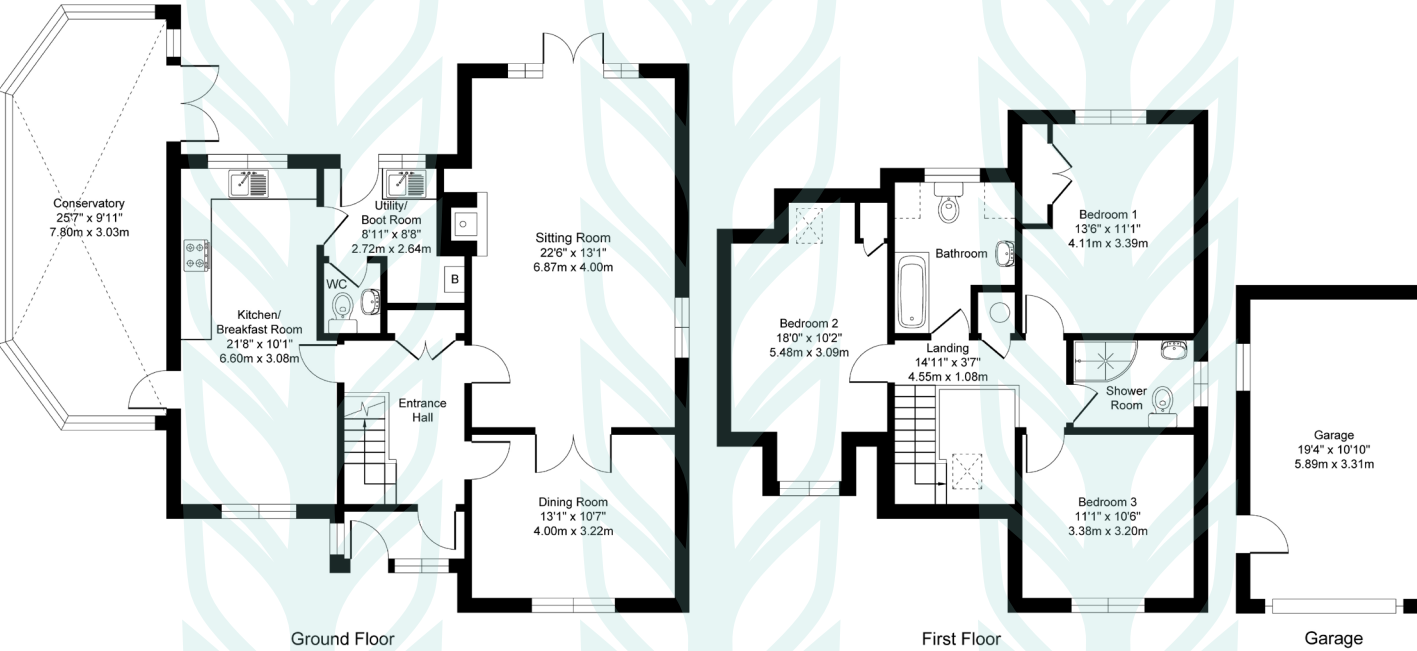
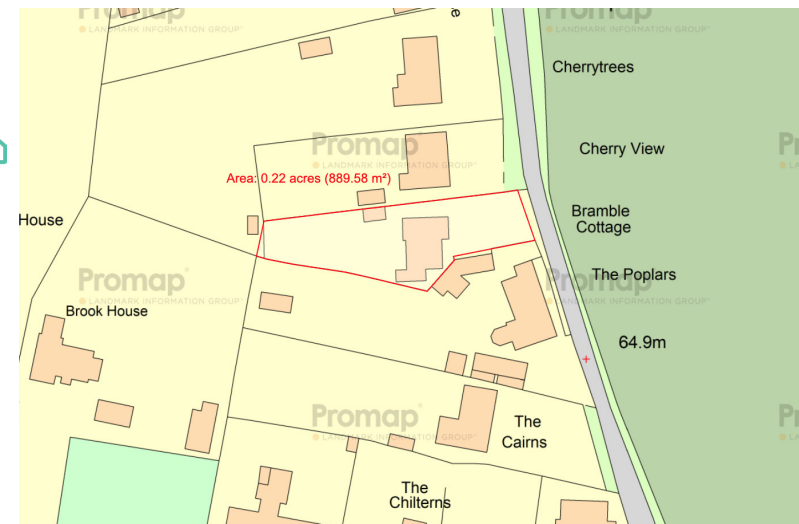


Illustration for identification purposes only, measurements approximate, not to scale. Copyright

Chapman Stickels

The Corn Exchange,
Market Place,
Hadleigh,
Suffolk,
IP7 5DN

info@chapmanstickels.co.uk
www.chapmanstickels.co.uk

01473 372 372

All enquiries:

Benedict Stickels
ben@chapmanstickels.co.uk

Cleo Shiel
cleo@chapmanstickels.co.uk



Scan the QR code to
visit our website

rightmove

OnTheMarket.com

Zoopla

PrimeLocation.com

IMPORTANT NOTICE
Chapman Stickels states these particulars are for general information only and do not constitute an offer or contract or part thereof. All descriptions, photographs and plans are for guidance only and should not be relied upon as statements or representations of fact. All measurements are approximate where stated. Any prospective purchaser must satisfy themselves of the accuracy of the information within these particulars by inspection or otherwise. Chapman Stickels does not have any authority to give any representations or warranties whatsoever in relation to this property (including but not limited to planning/building restrictions), nor can it enter into any contract on behalf of the client. We do not accept responsibility for any expenses incurred by prospective purchasers in inspecting properties which have been sold, let or withdrawn. If there is anything of particular importance to you, please contact us where we will endeavour to have any information or queries checked.