



Westmoor Road, Enfield, EN3 7LE Offers In Excess Of £425,000 Freehold

KINGS GROUP offer to the market this large and inviting three-bedroom end-of-terrace house, ideally located in Enfield Highway. This property is perfect for families seeking a comfortable and spacious home or for investors looking for a prime buy-to-let opportunity.


The house features two bright and airy reception rooms, providing ample space for both relaxation and entertaining guests. The modern fitted kitchen is well-appointed, leading to a separate dining room that is perfect for family meals and gatherings.

Upstairs, you will find three generously sized bedrooms, each offering plenty of space and natural light. The property also benefits from a large rear garden, ideal for outdoor activities, gardening.

Conveniently located, this home is just a short distance from local shops and amenities, ensuring all your daily needs are within easy reach. Additionally, Brimsdown Train Station is nearby, offering direct access to Tottenham Hale and London Liverpool Street.

This property is not only an ideal family home with its spacious layout and convenient location but also a fantastic buy-to-let opportunity given its proximity to key transport links and local amenities. Don't miss out on the chance to make this wonderful house your new home or a valuable addition to your investment portfolio.

Westmoor Road, Enfield, EN3 7LE

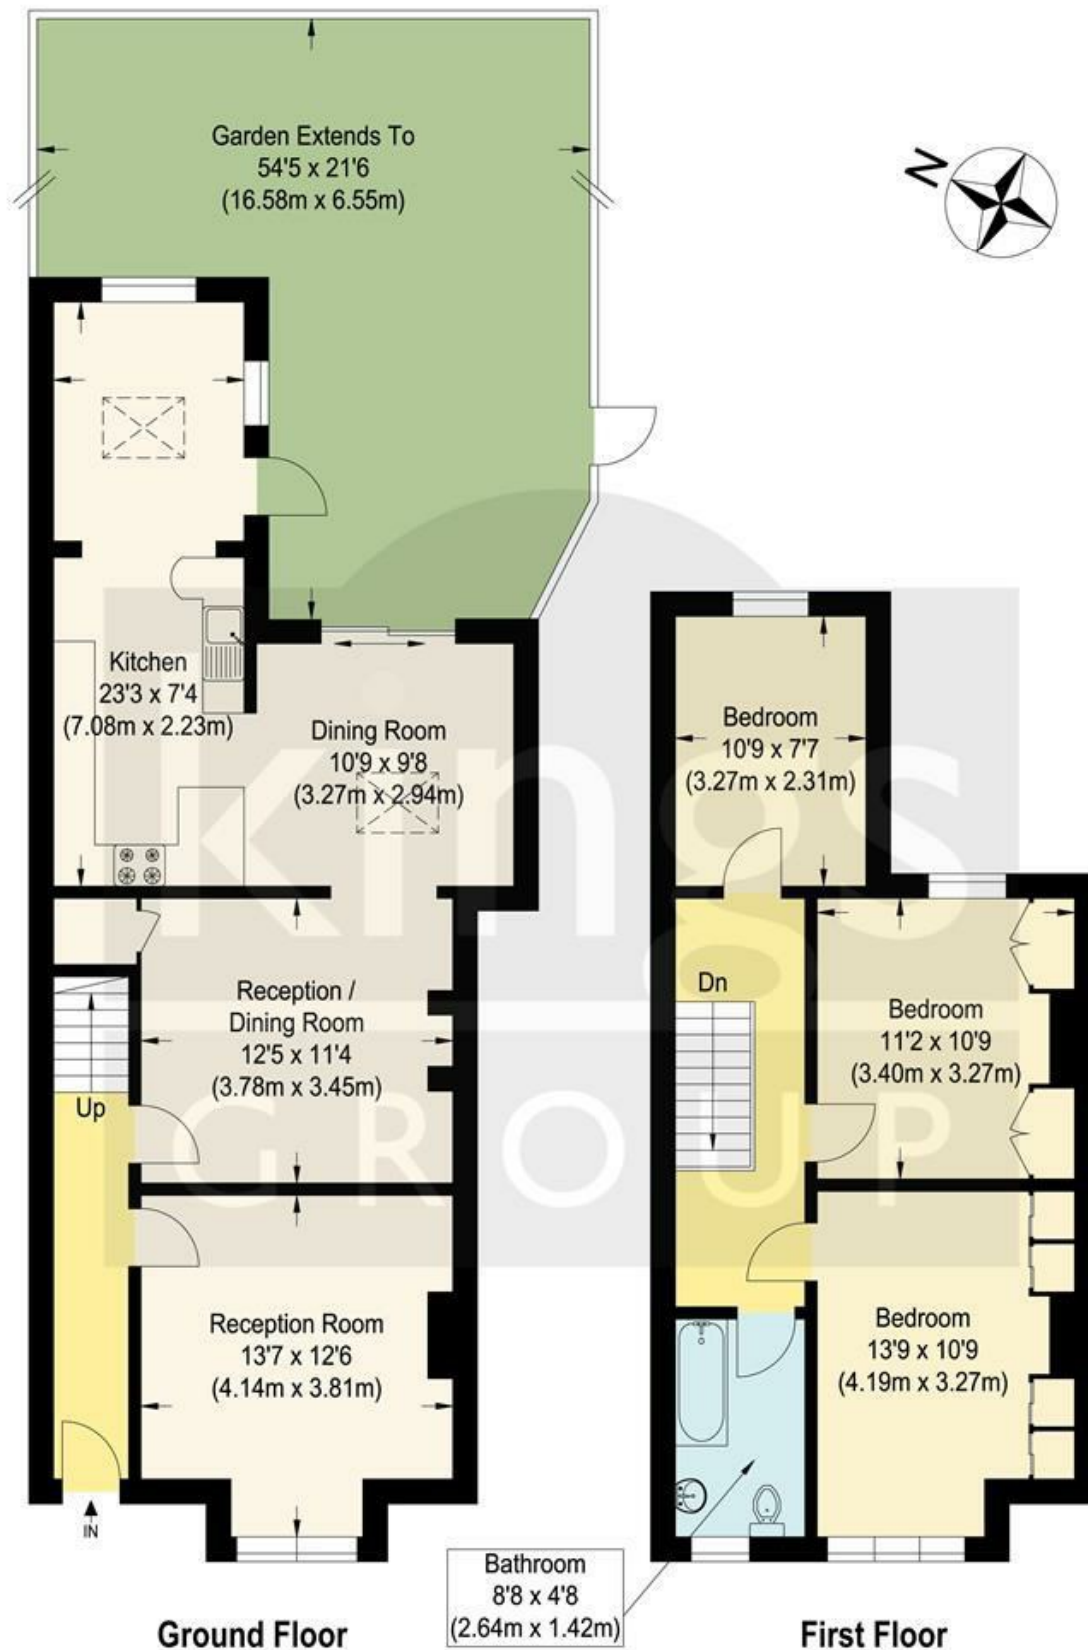

Approximate Gross Internal Floor Area : 106.50 sq m / 1146.35 sq ft
 Illustration for identification purposes only, measurements are approximate, not to scale.



Associated Offices in London, Essex and Hertfordshire

Kings Head Office Tudor Lodge, Burton Lane, Goffs Oak, Hertfordshire EN7 6SY Tel: 01707-872000

