




126 St James's Street, Burnley, BB11 1NL

Offers in the region of £130,000

LINEAR SCALE 1:50 & 1:100
10m 1:100
5m 1:50



LINEAR SCALE 1:50 & 1:100
10m 1:100
5m 1:50

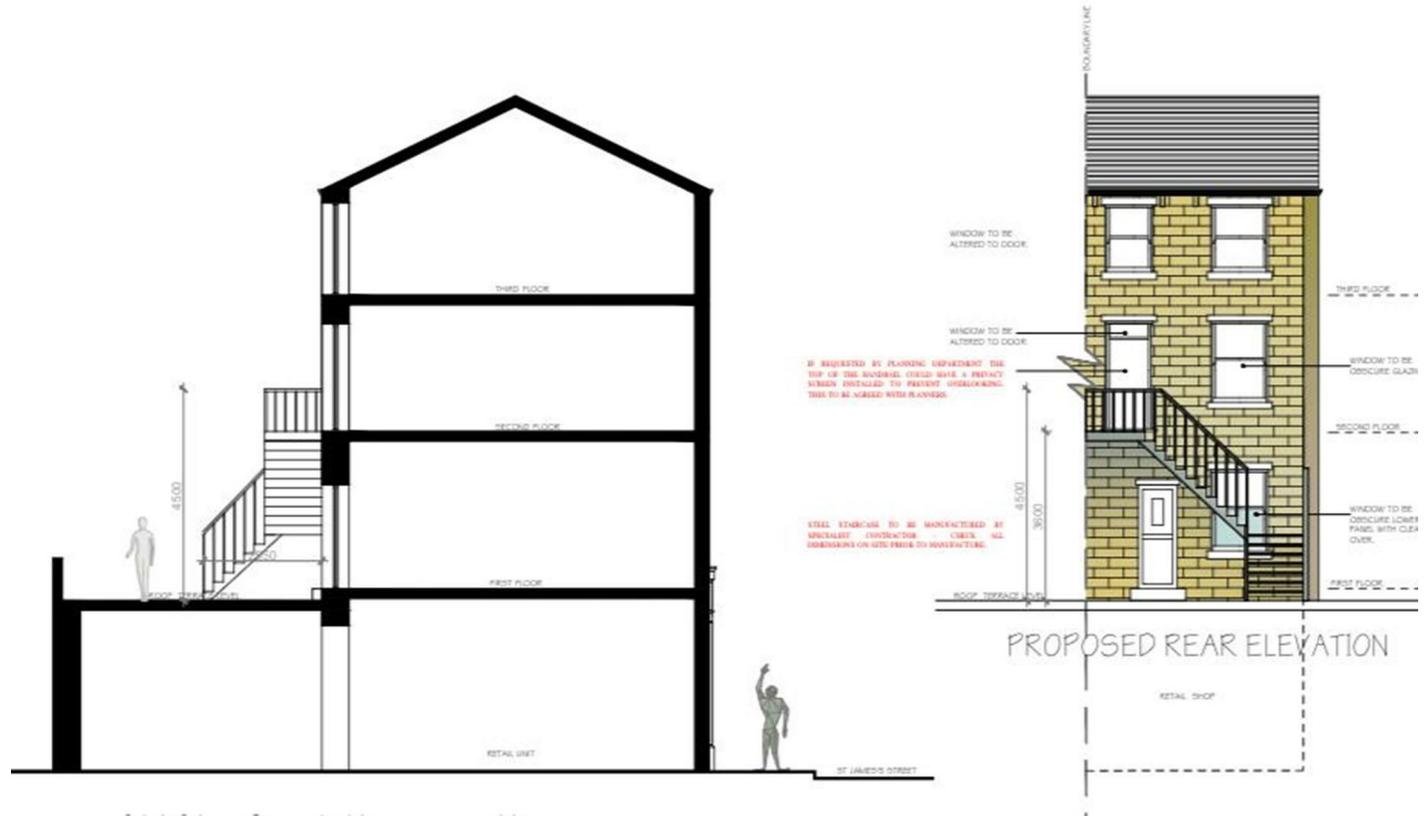

126 St James Street, Burnley, BB11 1NL

Offers in the region of £130,000

For Sale - Prime Town Centre Commercial Investment Opportunity

126 St James Street, Burnley, Lancashire

An excellent opportunity to acquire a substantial town Centre commercial property with strong development potential, located in a prominent position on St James Street in the heart of Burnley.

Key Features

- Large ground floor retail/office space
- Basement area offering additional storage or operational space
- Separate entrance to upper floors
- Potential for conversion to self-contained flats above (subject to planning)
- High footfall location close to local amenities and transport links

Suitable for owner-occupiers or investors

Description



Situation




null

Council Tax Band:

Available:

Floor Plans

Area Map

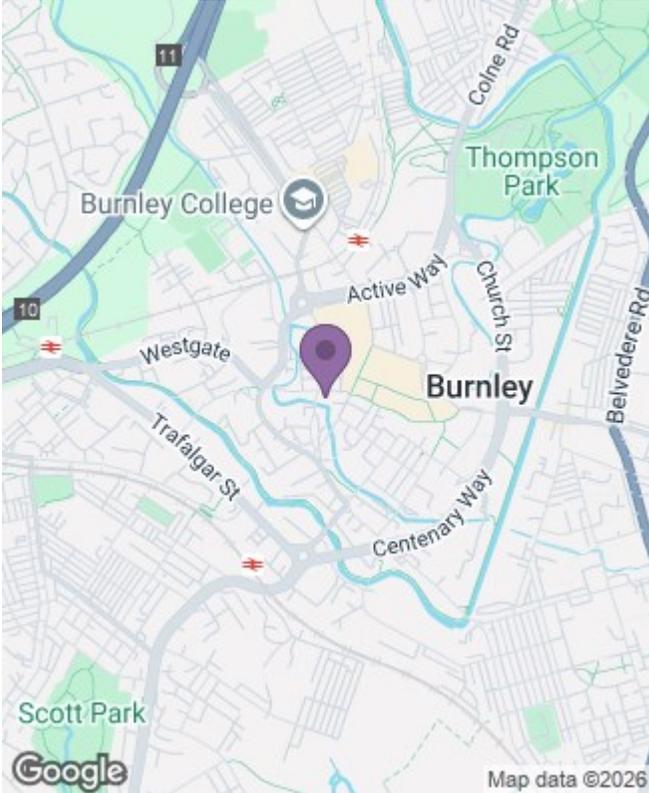

Energy Performance Graph

