

# COOKE & COMPANY

ESTATE AGENTS, LAND AGENTS & AUCTIONEERS



## Findlay Street, Leigh

Situated in a well-established residential location with good access to the town and close to the local retail park is this garden fronted three bedroom mid terraced house with street parking and a paved garden to the rear. Ideal home for a first time buyer

**Asking Price £139,950**

# 60 Findlay Street

Leigh, WN7 1XG



In further the accommodation comprises:-

GROUND FLOOR

ENTRANCE

SITTING ROOM

14'3 (max) x 10'7 (max). (4.27m'0.91m (max) x 3.05m'2.13m (max).)  
Fire with surround. TV Point. Radiator

LIVING ROOM

17'4 (max) x 14'4 (max) (5.18m'1.22m (max) x 4.27m'1.22m (max))  
Fire with surround. Radiator

KITCHEN

18'2 (max) x 7'8 (max). (5.49m'0.61m (max) x 2.13m'2.44m (max).)  
Fully fitted with wall and base cupboards. Work surfaces. Sink unit with mixer taps. Plumbing for washing machine. Tiled flooring.

DOWNSTAIRS WC

FIRST FLOOR

BEDROOM

14'3 (max) x 12'4 (max) (4.27m'0.91m (max) x 3.66m'1.22m (max)  
Radiator.

BEDROOM

12'0 (max) x 7'2 (max). (3.66m'0.00m (max) x 2.13m'0.61m (max).)  
Radiator.

BEDROOM

11'9 (max) x 6'9 (max) (3.35m'2.74m (max) x 1.83m'2.74m (max))  
Radiator

BATHROOM

5'1 (max) x 4'2 (max) (1.52m'0.30m (max) x 1.22m'0.61m (max))  
Large walk in shower. Vanity built in wash basin with storage. WC.

OUTSIDE

PARKING

Street parking to the front of the property

GARDEN

Paved rear garden

TENURE

Freehold

VIEWING


By appointment with the agents as overleaf.

COUNCIL TAX

Council Tax Band B

PLEASE NOTE

No tests have been made of mains services, heating systems or associated appliances and neither has confirmation been obtained from the statutory bodies of the presence of these services. We cannot therefore confirm that they are in working order and any prospective purchaser is advised to obtain verification from their solicitor or surveyor.

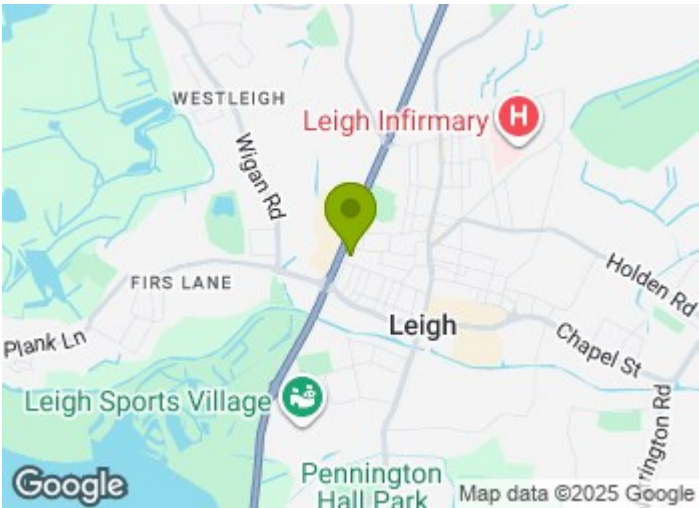


Directions  
WN7 1XG





Floor Plan

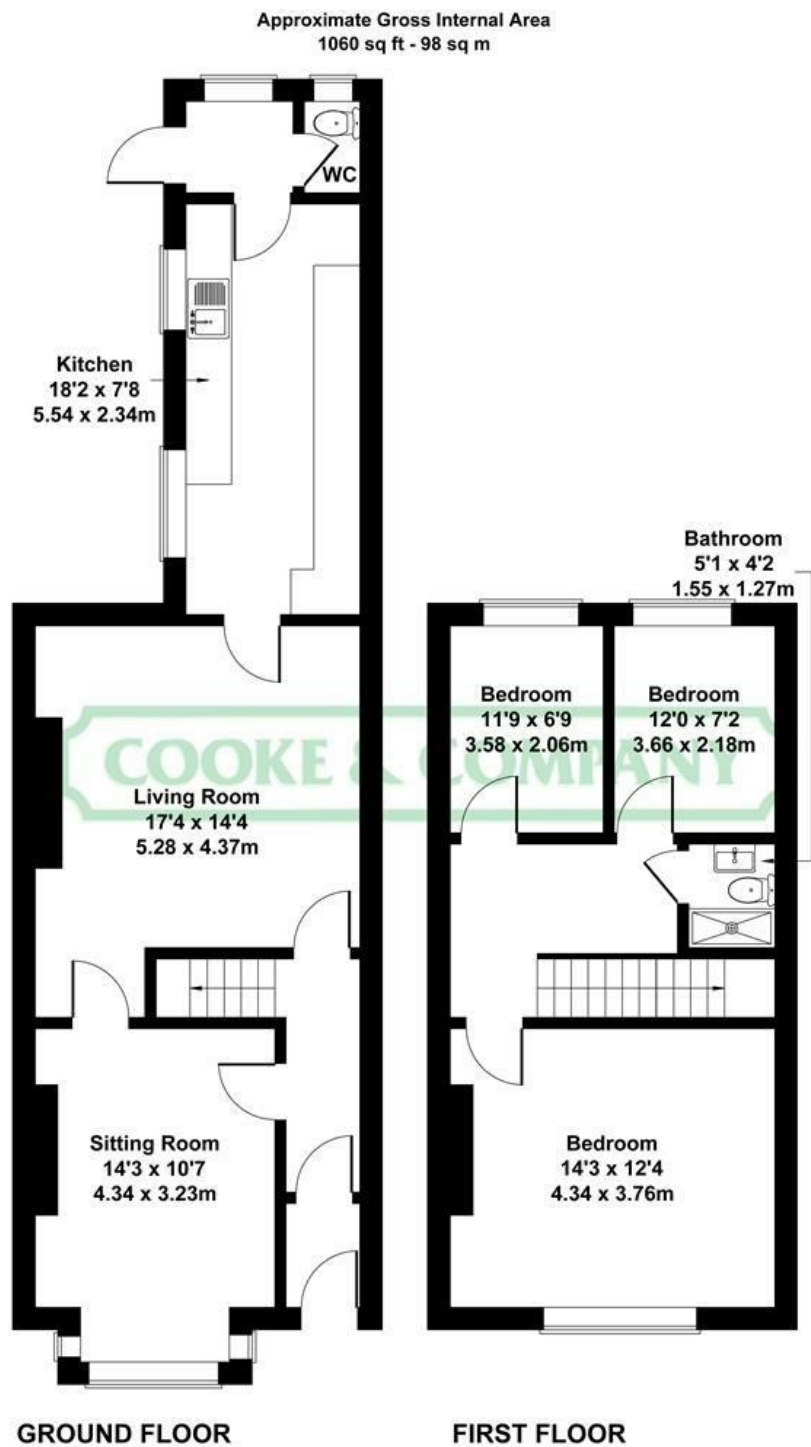

Not to Scale. Produced by The Plan Portal 2025  
For Illustrative Purposes Only.

These particulars, whilst believed to be accurate are set out as a general outline only for guidance and do not constitute any part of an offer or contract. Intending purchasers should not rely on them as statements of representation of fact, but must satisfy themselves by inspection or otherwise as to their accuracy. No person in this firms employment has the authority to make or give any representation or warranty in respect of the property.

Fairclough House, 51 Lord Street, Leigh, Lancashire, WN7 1BY  
Tel: 01942 603000 Email: info@cookeandcompany.co.uk

