



NORTH WEST ELEVATION

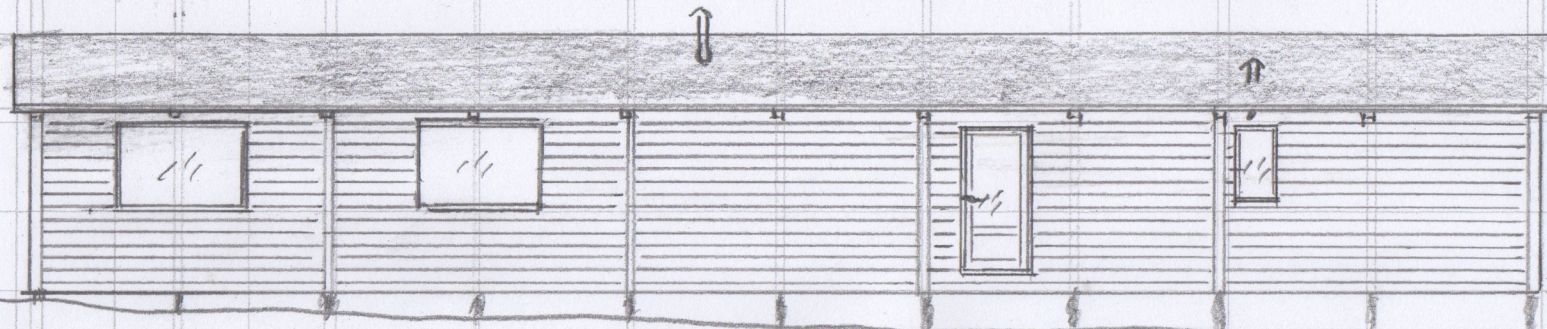

3.05
INTERNAL
FLOOR TO CEILING

SOUTH EAST ELEVATION

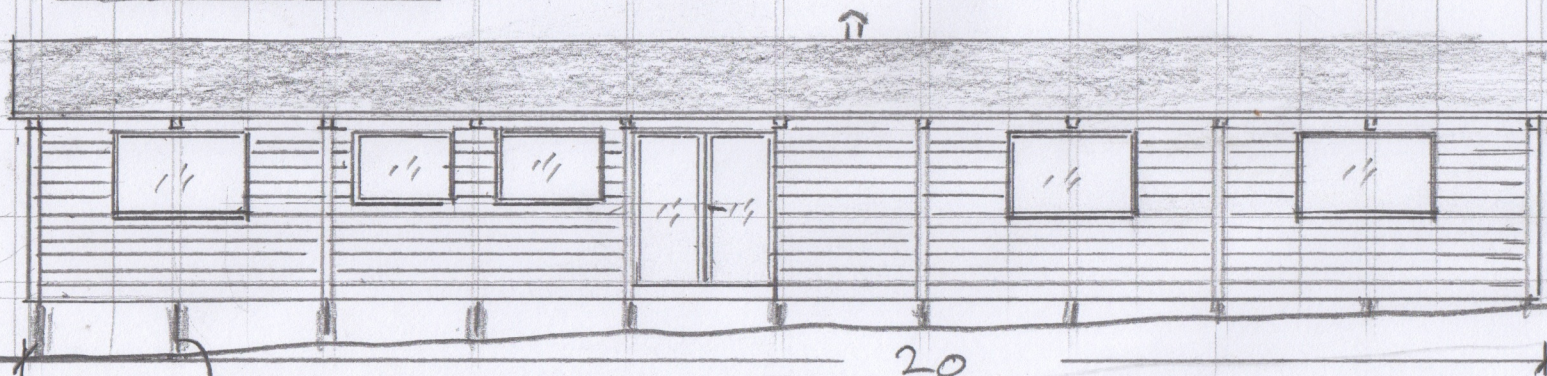

LEGS TO ENSURE LIGHT
TOUCH ONTO GROUND TO
ALLOW FOR LOW IMPACT
EXIT STRATEGY.

CLIENT	ANDREW + LIZ
DATE	5TH OF DECEMBER 2016
SCALE	1:100
JOB	TWIN UNIT CARAVAN DWELLING
ALL DIMENSIONS IN METRES	