



jordan fishwick

DIDSBURY
Catterick Road



Catterick Road, Didsbury, M20 6HJ

£265,000



The Property

A spacious, two double bedroom, top floor apartment forming part of a period conversion with a great location close to Didsbury Village. 802 sq ft. The living space is benefits from both gas central heating and double glazed windows throughout with an open living room and dining kitchen with a range of fitted units and integrated appliances, two double bedrooms with the master having an en-suite as well as fitted wardrobe space and a further contemporary bathroom with chrome fittings. The property enjoys a great position on the corner Catterick Road and Willow Way, with easy access to the bars & restaurants in Didsbury Village and the nearby Metrolink. There are attractive communal gardens and a residents car park with allocated space.

Directions

M20 6HJ



- Two double bedrooms
- Bathroom & en-suite
- Top floor
- Residents gated parking
- Close by to Didsbury Village
- Communal garden
- Double glazing
- Integrated kitchen appliances

Postcode - M20 6HJ

EPC Rating - E


Floor Area - 802.00 sq ft

Local Authority - Manchester City Council

Council Tax - C



TOP FLOOR

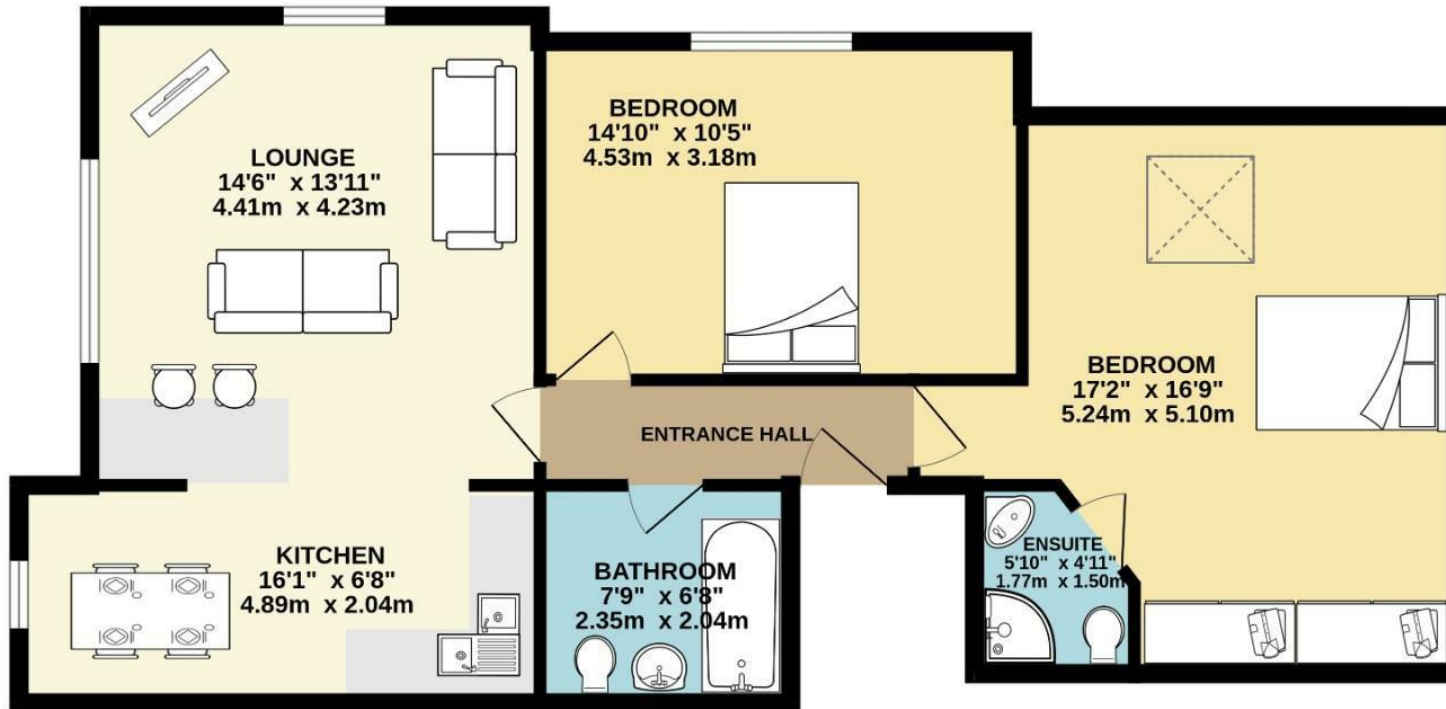

Measurements are approximate. Not to scale. Illustrative purposes only.
Made with Metropix ©2026



These particulars are believed to be accurate but they are not guaranteed and do not form a contract. Neither Jordan Fishwick nor the vendor or lessor accept any responsibility in respect of these particulars, which are not intended to be statements or representations of fact and any intending purchaser or lessee must satisfy himself by inspection or otherwise as to the correctness of each of the statements contained in these particulars. Any floorplans on this brochure are for illustrative purposes only and are not necessarily to scale.

Offices also at: Wilmslow, Macclesfield, Hale, Sale, Chorlton, Glossop, Manchester & Salford

757-759 Wilmslow Road, Didsbury Village, Manchester

0161 445 4480

didsbury@jordanfishwick.co.uk
www.jordanfishwick.co.uk