



*jordan fishwick*

ALTRINCHAM  
Kensington Gardens



# Kensington Gardens, Altrincham, WA15 9DP

Asking Price £1,250,000



## The Property

Kensington Gardens A well presented four-bedroom family home with a South Westerly facing garden in only a moments walk into Hale village centre

Recently renovated the property boasts approx.. 2500 Sqft of spacious living accommodation. (Inc Garaging)

In brief the property comprises; Spacious entrance hallway with an updated downstairs WC and front facing living room with a bay window. Onwards to a large lounge/diner with two sets of French doors overlooking the patio area and garden. Newly fitted kitchen with top of the range integrated appliances and a breakfast bar attached to the larder area. Finally, a separate utility room/prep kitchen with access to the patio area finish off the spacious ground floor.

To the first floor you have four double bedrooms, two with en-suite bathrooms one being a brand new four-piece suite and an additional family shower room.

Externally you have a South Westerly facing landscaped garden, driveway parking from both Kensington Gardens and Bower Road with the addition of a large garage which could be converted (STP). A property not to be missed.

## Directions

WA15 9DP



- 4 Double Bedrooms
- 3 Bathrooms
- DWC
- Council Tax Band G
- EPC Rating D
- South Facing Enclosed Rear Garden
- 2 Seperate Driveways
- Detached Garage With Potential To Convert
- Detached Family Home
- Potential For No Onward Chain

Postcode - WA15 9DP

EPC Rating - D

Floor Area - 2429.00 sq ft

Local Authority - Trafford Council


Council Tax - G



## Kensington Gardens, Hale

### Total Approx. Floor Area 2429 Sq.ft. (225.7 Sq.M.)

Surveyed and drawn by Lens Media for illustrative purposes only. Not to scale. Whilst every attempt was made to ensure the accuracy of the floor plan, all measurements are approximate and no responsibility is taken for any error.

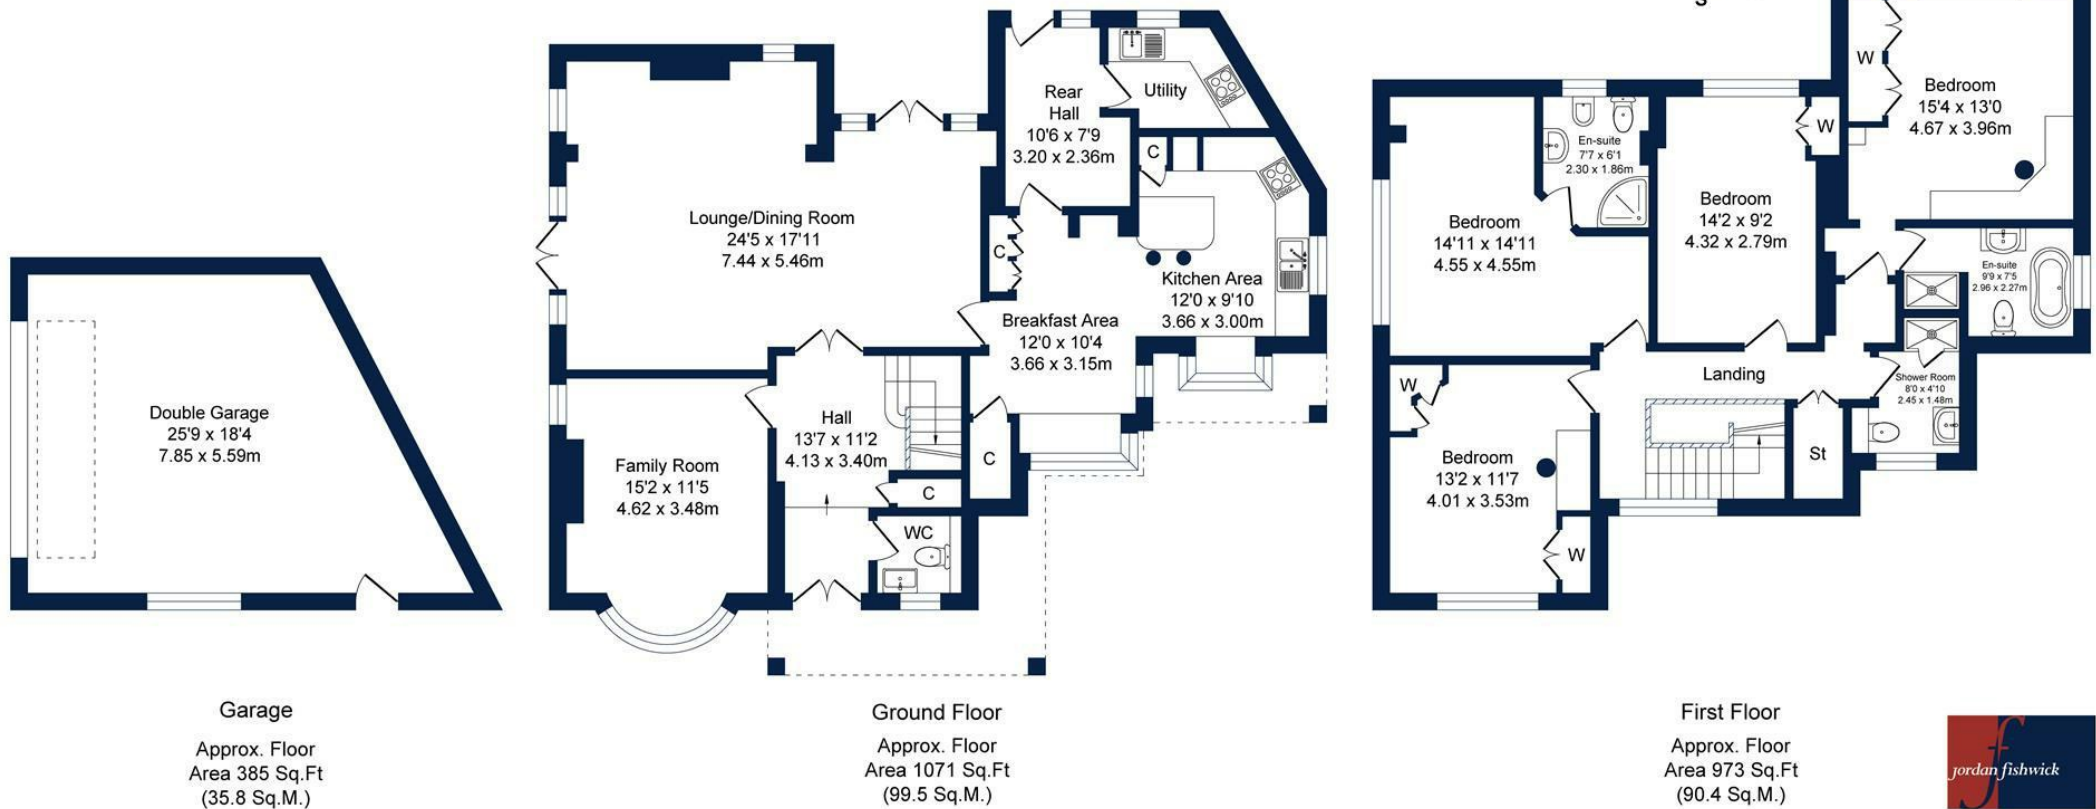

These particulars are believed to be accurate but they are not guaranteed and do not form a contract. Neither Jordan Fishwick nor the vendor or lessor accept any responsibility in respect of these particulars, which are not intended to be statements or representations of fact and any intending purchaser or lessee must satisfy himself by inspection or otherwise as to the correctness of each of the statements contained in these particulars. Any floorplans on this brochure are for illustrative purposes only and are not necessarily to scale.

Offices at: Chorlton, Didsbury, Disley, Hale, Glossop, Macclesfield, Manchester Deansgate, Manchester Whitworth Street, New Mills, Sale, Wilmslow and Withington

# 0161 929 9797

hale@jordanfishwick.co.uk  
 www.jordanfishwick.co.uk