



jordan fishwick

68 Altrincham Road, SK9 5NG
Guide Price £455,500

**Altrincham Road Wilmslow
SK9 5NG**

Guide Price £455,500



Take a look into this beautifully presented three bedroom semi detached home, located centrally in Wilmslow town centre. Wilmslow offers many amenities which include bars, cafes, restaurants and parks. The property also benefits from being conveniently positioned for Wilmslow train station which is only a short walk away. Internally the ground floor accommodation offers two reception rooms creating great space and sociable opportunities, a modern fitted kitchen with island unit and some integrated appliances. The first floor provides three bedrooms, two of which are generously sized double rooms and a modern styled family bathroom with comprises a white three piece suite. The property also offers additional cellar space which currently serves purpose for washing facilities. Externally the property benefits from one off road parking space and garden area with summer house to the very rear. **VIEWINGS ESSENTIAL. NO CHAIN**








- Excellent Location
- Three Bedroom
- Semi-Detached
- Modernised Open Plan Kitchen / Living Area
- Stylish Three Piece Suite Bathroom
- Off Road Parking
- Garden Space to Rear




Energy Efficiency Rating

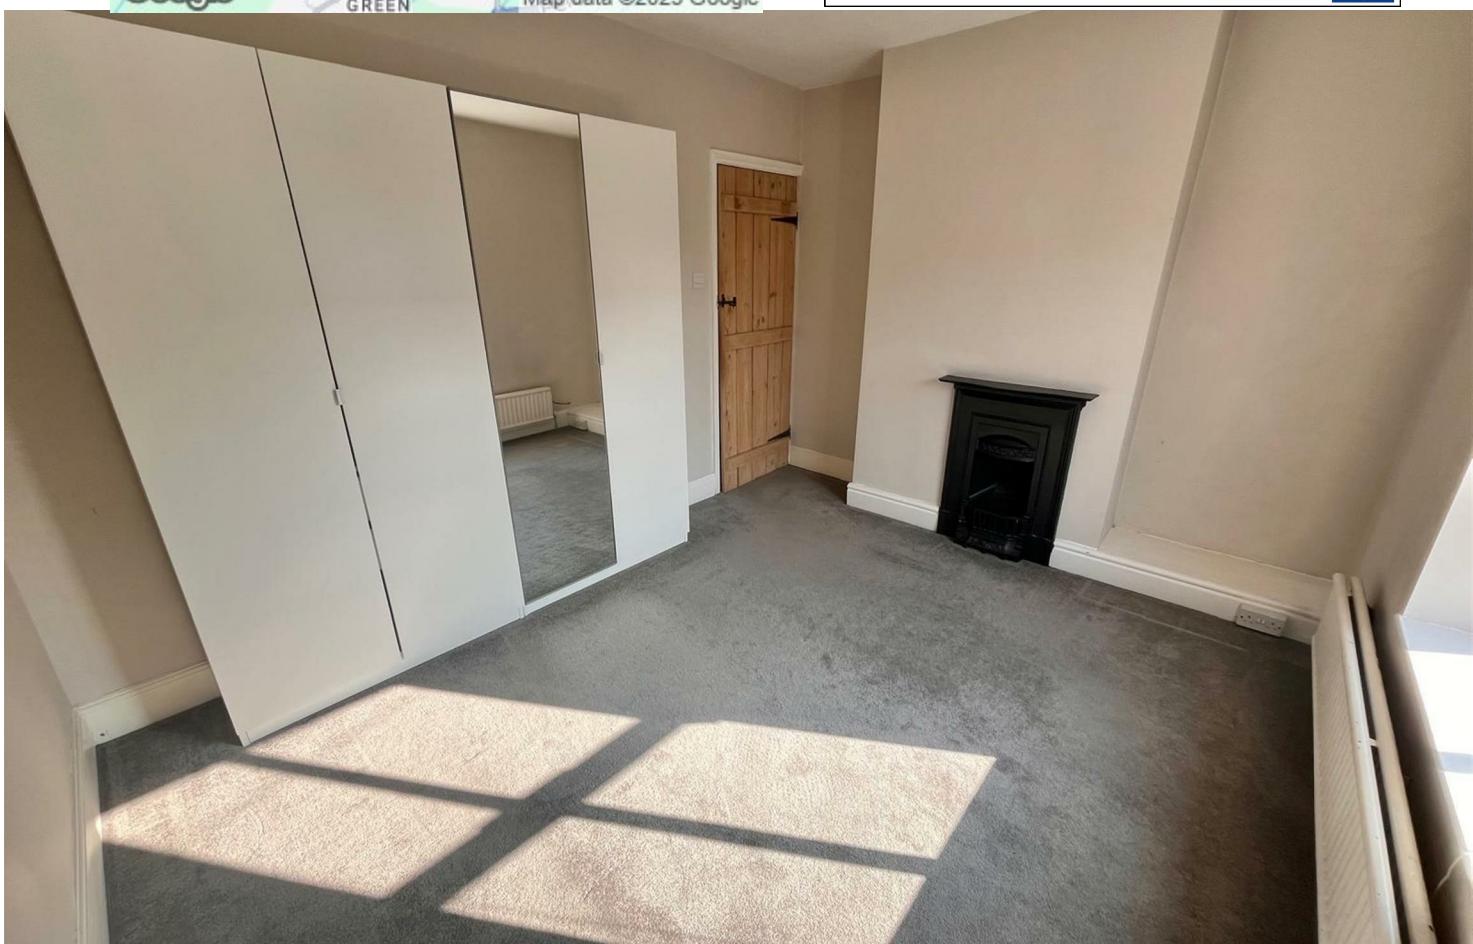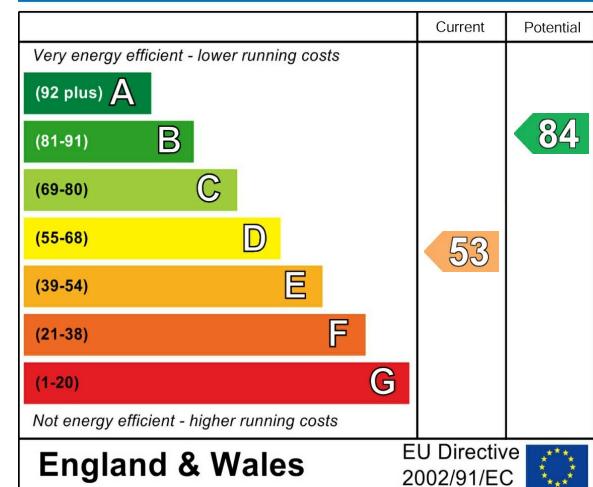


BASEMENT

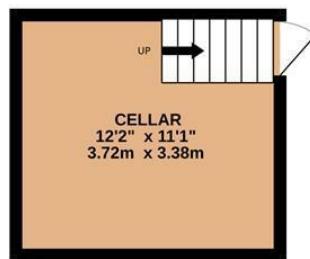

GROUND FLOOR

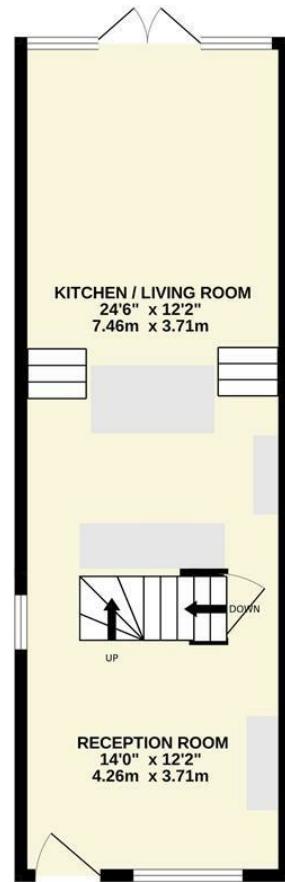

1ST FLOOR

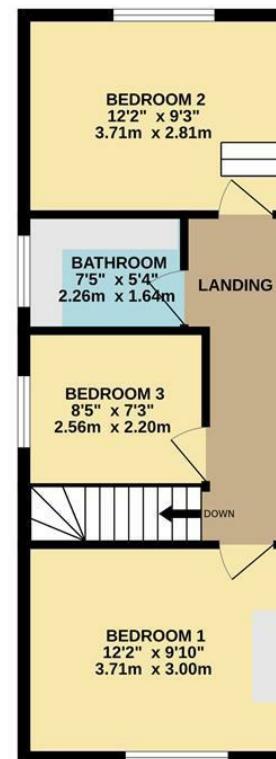

Measurements are approximate. Not to scale. Illustrative purposes only.
Made with Metropix ©2024



These particulars are believed to be accurate but they are not guaranteed and do not form a contract. Neither Jordan Fishwick nor the vendor or lessor accept any responsibility in respect of these particulars, which are not intended to be statements or representations of fact and any intending purchaser or lessee must satisfy himself by inspection or otherwise as to the correctness of each of the statements contained in these particulars. Any floorplans on this brochure are for illustrative purposes only and are not necessarily to scale.

Offices at: Chorlton, Didsbury, Disley, Hale, Glossop, Macclesfield, Manchester Deansgate,
Manchester Whitworth Street, New Mills, Sale, Wilmslow and Withington

36-38 Alderley Road, Wilmslow SK9 1JX
01625 532000

wilmslow@jordanfishwick.co.uk
www.jordanfishwick.co.uk