



**Fishermans Cottage, Bilsham Road, Yapton, BN18 0JB**  
**OIEO £375,000 Freehold**



3 Bedrooms



1 Bathroom



1 Reception Room



## Key Features

- Partially Converted Detached House
- Kitchen/Dining/Sitting Room
- Utility/Boot Room
- Cloakroom/WC
- Three Double Bedrooms
- Family Bath & Shower Room
- Under-Floor Heating to Ground Floor
- Low Maintenance Rear Garden
- Driveway Parking & Garage
- Chain Free Sale

## EPC Rating

Current = C To Follow


Potential = C To Follow

## Council Tax Band

Band = New Build To Follow

## Tenure - Freehold



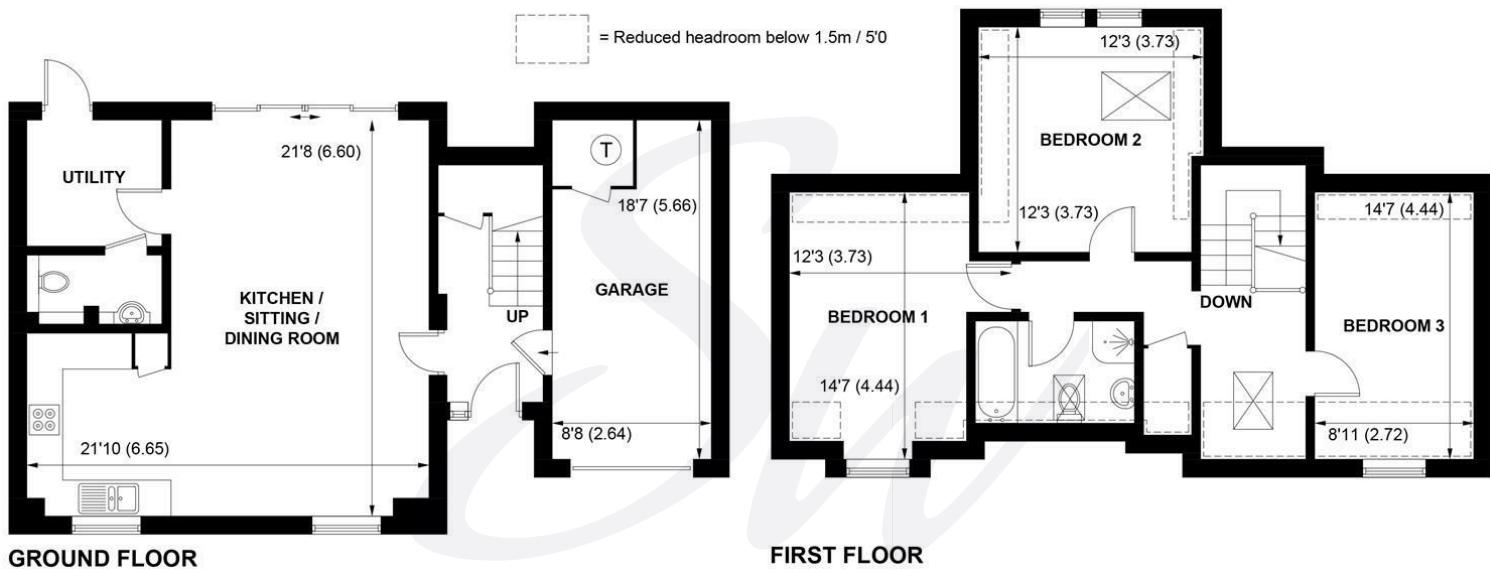

APPROXIMATE GROSS INTERNAL AREA = 1368 SQ FT / 127.1 SQ M  
(INCLUDING GARAGE)

NOT TO SCALE (For illustrative purposes only as defined by RICS Code of Measuring Practice) 2025 ©  
Produced for Sims Williams



[simswilliams.co.uk](http://simswilliams.co.uk)

---

#### CHICHESTER

8-9 Southgate  
Sales 01243 787868  
Lettings 01243 836055  
[chichester@simswilliams.co.uk](mailto:chichester@simswilliams.co.uk)

---

#### WALBERTON

5 Maple Parade  
Sales 01243 551368  
Lettings 01243 836055  
[walberton@simswilliams.co.uk](mailto:walberton@simswilliams.co.uk)

---

#### ARUNDEL

8a High Street  
Sales 01903 885678  
Lettings 01903 881133  
[arundel@simswilliams.co.uk](mailto:arundel@simswilliams.co.uk)

---

#### BOGNOR REGIS

46 High Street  
Sales 01243 862626  
Lettings 01243 836055  
[bognor-regis@simswilliams.co.uk](mailto:bognor-regis@simswilliams.co.uk)

Viewing Strictly by arrangement via the vendor's agent Sims Williams 01243 551368. These particulars are believed to be correct but their accuracy is not guaranteed and they do not form part of any contract.