



Fishermans Cottage, Bilsham Road, Yapton, BN18 0JB

OIEO £400,000 Freehold



3 Bedrooms



1 Bathroom



1 Reception Room

Sw

Sims Williams

Key Features

- Newly Constructed Detached House
- Kitchen/Dining/Sitting Room
- Utility/Boot Room
- Cloakroom/WC
- Three Double Bedrooms
- Family Bath & Shower Room
- Under-Floor Heating to Ground Floor
- Low Maintenance Rear Garden
- Driveway Parking & Garage
- Chain Free Sale

EPC Rating

Current = C To Follow


Potential = C To Follow

Council Tax Band

Band = To Follow

Tenure - Freehold



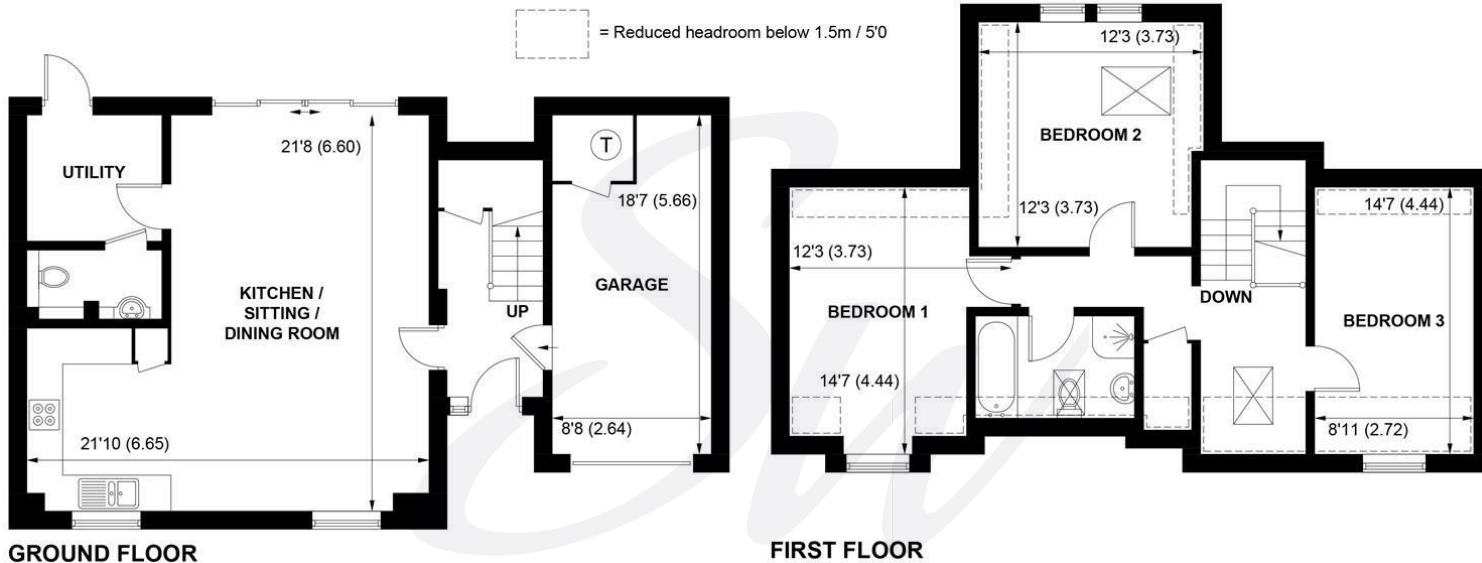

**APPROXIMATE GROSS INTERNAL AREA = 1368 SQ FT / 127.1 SQ M
(INCLUDING GARAGE)**

**NOT TO SCALE (For illustrative purposes only as defined by RICS Code of Measuring Practice) 2025 ©
Produced for Sims Williams**



simswilliams.co.uk

CHICHESTER

8-9 Southgate

Sales 01243 787868

Lettings 01243 836055

chichester@simswilliams.co.uk

WALBERTON

5 Maple Parade

Sales 01243 551368

Lettings 01243 836055

walberton@simswilliams.co.uk

ARUNDEL

8a High Street

Sales 01903 885678

Lettings 01903 881133

arundel@simswilliams.co.uk

BOGNOR REGIS

46 High Street

Sales 01243 862626

Lettings 01243 836055

bognor-regis@simswilliams.co.uk

Viewing Strictly by arrangement via the vendor's agent Sims Williams 01243 551368. These particulars are believed to be correct but their accuracy is not guaranteed and they do not form part of any contract.