



CORWENNA
PORTHOLLAND
ROSELAND PENINSULA
TR2 5PT

Philip Martin

ESTATE AGENTS, CHARTERED SURVEYORS, VALUERS & AUCTIONEERS



CORWENNA PORTHOLLAND TR2 5PT

A CHARACTER CORNISH FARMHOUSE SET IN TWO
ACRES CLOSE TO THE SOUTH COAST

A fabulous property situated in one of the Roselands
hidden locations just half a mile from West Portholland
beach.

Tremendously versatile four bedroom accommodation with
a small range of barns and glorious gardens.

Sensational views over the surrounding countryside and
even a glimpse of the sea down through the valley.

A very special home and rarely available in such a superb
location.

GUIDE PRICE £1,850,000

Philip Martin

PHILIP MARTIN

9 Cathedral Lane, Truro, Cornwall, TR1 2QS

Truro: 01872 242244 **St Mawes:** 01326 270008

E: sales@philip-martin.co.uk

www.philip-martin.co.uk



The particulars are issued on the understanding that all negotiations are conducted through Philip Martin who for themselves or for the Vendor whose agents they are, give notice that:

(a) Whilst every care has been taken in preparation of these particulars, their accuracy is not guaranteed, and they do not constitute any part of an offer or contract. Any intended purchaser must satisfy himself by inspection or otherwise as to the correctness of each of the statements contained in these particulars.

(b) They do not accept liability for any inaccuracy in these particulars nor for any travelling expenses incurred by the applicants in viewing properties that may have been let, sold or withdrawn.

Sales - Referral fee disclosure - We may recommend conveyancing services to you through Muve. These services are optional, however, should you use their services, Philip Martin will receive a payment which is typically £200 plus vat.

GENERAL COMMENTS

This is a very special property of a type that is rarely available. Corwenna is set completely on its own in unspoiled countryside within the beautiful Roseland Peninsula and is protected by nearly two acres of its own land. The property comprises a large versatile detached period house, extended in recent years together with a single storey range of traditional outbuildings and all of which enjoys the most superb setting with the gardens and grounds landscaped and planted to provide privacy and shelter.

The property will be of wide appeal but especially those seeking a traditional Roseland property of character which has been maintained and presented to the highest standard.

This comprises a large versatile dwelling which is the skilful and careful merging of the original farmhouse with the adjacent two storey barn and now linked by a very spacious entrance hallway reminiscent of an "orangery" with glazed arched panels and doors to both front and rear elevations.

The accommodation within the farmhouse comprises an entrance porch, sitting room/dining room, kitchen with Aga, utility, oak frame garden room, a master bedroom with dressing room and balcony, bedroom two and family bathroom.

The accommodation within the barn is arranged on the reverse level principle and on the first floor there is a particularly impressive triple aspect galleried recreation area and a large sitting room with an open vaulted ceiling and focusing to a feature fireplace with wood burning stove. On the lower floor of this part of the house there are two double bedrooms, a separate shower room and also the family bathroom.

The arrangement of the accommodation may well suit those with a dependent relative and subject to consent the house could easily be adapted to form two separate units.



HISTORY

Corwenna occupies an ancient site and as a farm it was part of the Domesday manor of Tretheake which was held by the Bodrugan family of Gorran. In the late 15th Century it passed into the Estate of the Edgumbe family of Cothele where it stayed for the next four hundred years or so. In the early 20th Century it passed into the hands of Caerhays Estate who then sold the farmhouse and buildings in 1980. It is interesting to note

that the rent of the whole farm for very many years was 20 shillings per annum plus a capon at Christmas.

The property in its current form possibly dates from the 1800's but there are certainly earlier origins and also some later additions. In 1988 the farmhouse and barn were joined by the previous owners whilst the modern slate hung and oak framed extension was added in 2018, creating a stunning garden room and master bedroom with balcony.

Philip Martin



LOCATION

Corwenna is set within the Parish of Veryan but is closer to the hamlet of East and West Portholland which are two of the most unspoiled coves on the eastern edge of the Peninsula. In the immediate area the vast majority of the properties are owned by the Caerhays Estate and in many respects the surrounding area has remained largely unchanged for the last one hundred years or more. East and West Portholland have recently been declared a National Heritage Asset and this part of the Peninsula is often described as an area of "real" Cornwall where little or no development has taken place in recent years.

Corwenna is also just over a mile from the unspoiled fishing village of Portloe which is equally picturesque and is one of the "jewels" of the Roseland Peninsula. It has seen little or no intensive development in modern times and still retains its traditional atmosphere with clusters of old stone cottages set in a cleft of the cliff and descending to a small harbour still used by local fisherman but with the industry now sadly concentrating on crab and lobsters.

About two miles from Corwenna is the larger village of Veryan, known for its picturesque round houses built in the 19th Century by a clergyman. Here there is a pub, church, primary school, post office/general store as well as a social/sports hall with indoor bowls and tennis courts. Much of the land in the area is owned and protected by the National Trust and the cliff top walks in the immediate vicinity are exceptional. The nearby Carne and Pendower beach is also a favourite with locals and visitors alike.

The city of Truro with its Cathedral and fine shopping centre is about thirteen miles away. There is a main line railway station to London (Paddington) and also the Treliske Hospital which serves the whole of the county.

In greater detail the accommodation comprises (all measurements are approximate):

GROUND FLOOR

PORCH

Space for hanging coats.

LOUNGE/DINING ROOM

27'4" x 10'9" (8.34m x 3.28m)

Feature fireplace with wood burning stove.

KITCHEN

15'7" x 12'2" (4.75m x 3.71m)

Fitted with an excellent range of units and built in appliances. Electric Aga and doors to garden room.

UTILITY

18'3" x 4'10" (5.58m x 1.48m)

A range of units with worktop over. Plumbing and space for a washing machine and tumble dryer.

OAK FRAME GARDEN ROOM

28'5" x 13'4" (8.67m x 4.07m)

A stunning extension to the property enjoying views over the gardens, grounds and surrounding countryside. Doors opening to the garden and steps to the terrace.

FIRST FLOOR

A landing with doors to;

DRESSING ROOM

15'0" x 8'1" (4.58m x 2.48m)

Fitted with a range of wardrobes.

MASTER BEDROOM

17'1" x 13'3" (5.21m x 4.04m)

The first floor element of the recent extension provides an incredible bedroom space with a vaulted ceiling, several windows providing plenty of natural light and doors opening to the balcony.

BALCONY

10'4" x 9'9" (3.17 x 2.98)

Glazed balustrade and stunning views.

BEDROOM THREE

12'5" x 11'10" (3.80m x 3.62m)

Currently utilised as an office.

BATHROOM

14'11" x 5'4" (4.57m x 1.64m)

A modern white suite with double 'hot tub' style bath, separate shower, w.c. and wash hand basin.

Philip Martin

GROUND FLOOR

HALLWAY

33'3" x 7'2" (10.15m x 2.19m)

The 'Orangery' style porch provides a separation between the farmhouse and former barn.

SHOWER ROOM

4'9" x 6'6" (1.47m x 1.99m)

Shower, w.c. and wash hand basin.

BEDROOM TWO

18'9" x 11'10" (5.72m x 3.62m)

With built in wardrobes, tiled floor, door opening to the front.

BATHROOM

8'9" x 7'8" (2.69m x 2.34m)

Bath, wash hand basin, and w.c.

BEDROOM FOUR

12'9" x 10'2" (3.90m x 3.11m)

Tiled floor and three windows.

FIRST FLOOR

GALLERIED KITCHEN/DINING ROOM

17'1" x 24'5" (5.21m x 7.46m)

This is a superb triple aspect room with open vaulted ceiling, exposed wooden floor and fitted with small range of units, worktop, sink and hob. Double doors leading into:-

LOUNGE

25'5" x 12'4" (7.77m x 3.78m)

An equally impressive room, again dual aspect with windows to both front and rear elevations. Open vaulted ceiling with exposed beams and roof trusses and feature open fireplace with exposed stone surround and inset wood burning stove on a slate hearth.

OUTSIDE

From the public highway a five bar timber gate with stone gate piers leads into an attractive driveway with stone walling on either side and which continues down to a slated area in front of the cottage where there are steps up to the entrance and gardens beyond. The driveway continues around to the right and culminates in a gravelled parking/turning area in front of the traditional range of OUTBUILDINGS.



STABLE

13'7" x 11'6" (4.15m x 3.52m)

Attached to the end of the garage/barn.

GARAGE/BARN

36'5" x 23'7" (11.11m x 7.21m)

With double doors, perfect for a general store, workshop or garage. Potential for conversion (subject to consents).

There is an attractive Rose garden and chicken coop.

STONE BARN

Currently used for kennels and wood stores.

The gardens and grounds are a superb compliment to the dwelling and have been planted and nurtured with careful attention to detail. A wide expanse of lawn with wooded glades sprawls away from the house in a northerly direction with mature hedging and deep banks of established hedgerow on all sides with several mature trees, rhododendrons and camellias. Steps lead to the terrace where the Breeze house sits.

Philip Martin



Philip Martin



Philip Martin



Philip Martin



Philip Martin

BREEZE HOUSE

18'11" x 12'10" (5.77m x 3.91m)

This wonderful timber structure is fitted with light and power and enjoys views over the gardens. The terrace hosts a hot tub and ample space for entertaining.

The gardens provide a remarkable degree of peace and tranquillity and there are various vantage points for sitting out including a delightful "secret" garden where there are views down over the valley with the sea at West Portholland in the distance.

VEGETABLE GARDEN

To the rear of the property there is an area with raised vegetable beds, greenhouse as well as the enclosed orchard.

ORCHARD

Planted with a variety of fruit trees as well as a fruit cage.

Attached to the rear of the dwelling there is a UTILITY/BOILER ROOM containing water storage tanks and pumps for the private supply. Oil fired central heating boiler.

TENURE

Freehold.

SERVICES

Mains electricity. Private water supply from borehole, spring also available. Private drainage. Oil fired central heating.

N.B

The electrical circuit, appliances and heating system have not been tested by the agents.

VIEWING

Strictly by Appointment through the Agents Philip Martin, 9 Cathedral Lane, Truro, TR1 2QS. Telephone: 01872 242244 or 3 Quayside Arcade, St. Mawes, Truro TR2 5DT. Telephone 01326 270008.

DIRECTIONS

Proceeding along the A3078 from Tregony to St.

Mawes turn left towards Veryan just after passing the Jet service station at Bessy Beneath. Continue along this road and take the third turning on the left at a sharp right hand bend where it is signposted to Portholland and Portloe. On entering the hamlet of Treviskey continue straight ahead where there is a further sharp right hand bend (which takes you down to Portloe). Follow this country road for over half a mile and it will ultimately descend down the hill into the valley. The entrance into Corwenna is on the left hand side as you proceed down the hill.

DATA PROTECTION


We treat all data confidentially and with the utmost care and respect. If you do not wish your personal details to be used by us for any specific purpose, then you can unsubscribe or change your communication preferences and contact methods at any time by informing us either by email or in writing at our offices in Truro or St Mawes.




Philip Martin



Philip Martin

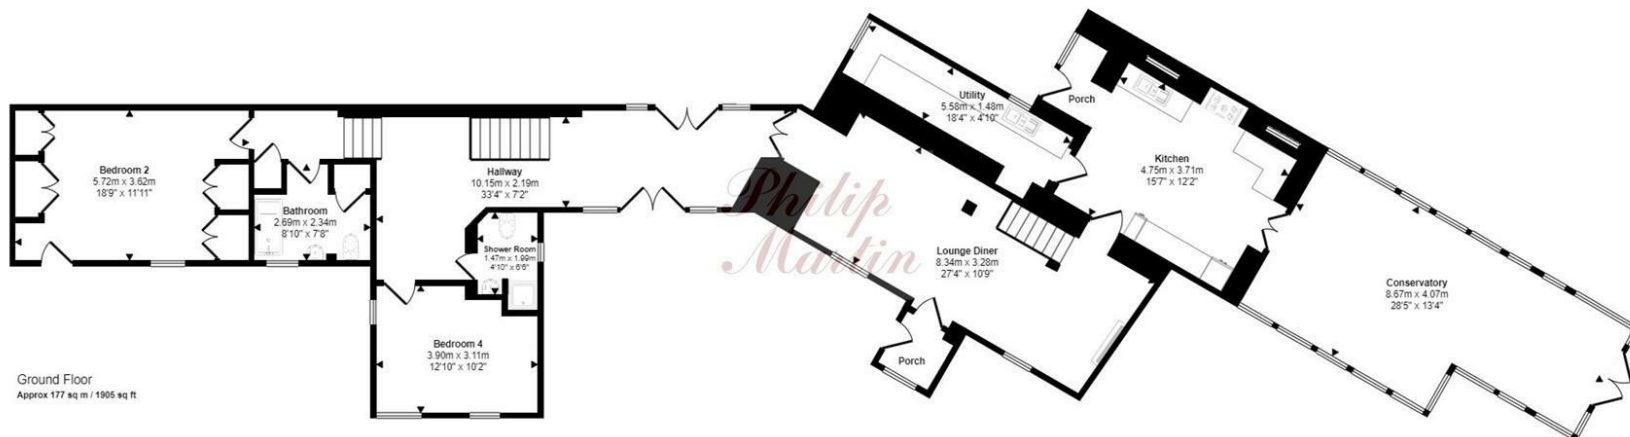

This floorplan is only for illustrative purposes and is not to scale. Measurements of rooms, doors, windows, and any items are approximate and no responsibility is taken for any error, omission or mis-statement. Icons of items such as bathroom suites are representations only and may not look like the real items. Made with Made Snappy 300.

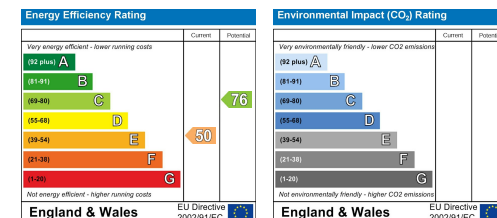





PHILIP MARTIN

Truro 01872 242244 St Mawes 01326 270008 www.philip-martin.co.uk

Philip Martin

ESTATE AGENTS, CHARTERED SURVEYORS, VALUERS & AUCTIONEERS