



CARNE QUENCHWELL ROAD

CARNON DOWNS, TRURO,

TR3 6LZ

Philip Martin

ESTATE AGENTS, CHARTERED SURVEYORS, VALUERS & AUCTIONEERS

Philip Martin



CARNE QUENCHWELL

CARNON DOWNS TRURO

TR3 6LZ

DETACHED BUNGALOW WITH ANNEXE, GARAGE & PARKING

Situated in a non-estate location within easy reach of the village centre, the property enjoys far-reaching views.

Set on a large plot, it offers driveway parking and a garage.

The layout lends itself to multi-generational living, letting potential, or incorporation into the main dwelling, subject to any necessary consents.

GUIDE PRICE £525,000

Philip Martin

PHILIP MARTIN

9 Cathedral Lane, Truro, Cornwall, TR1 2QS

Truro: 01872 242244 **St Mawes:** 01326 270008

E: sales@philip-martin.co.uk

www.philip-martin.co.uk



The particulars are issued on the understanding that all negotiations are conducted through Philip Martin who for themselves or for the Vendor whose agents they are, give notice that:

(a) Whilst every care has been taken in preparation of these particulars, their accuracy is not guaranteed, and they do not constitute any part of an offer or contract. Any intended purchaser must satisfy himself by inspection or otherwise as to the correctness of each of the statements contained in these particulars.

(b) They do not accept liability for any inaccuracy in these particulars nor for any travelling expenses incurred by the applicants in viewing properties that may have been let, sold or withdrawn.

THE PROPERTY

Carne is a spacious and highly versatile detached bungalow occupying a generous, non-estate plot within easy reach of the village centre and enjoying far-reaching views. Set within established gardens, the property offers driveway parking and an attached garage, together with flexible accommodation ideally suited to multi-generational living, letting potential or incorporation into a substantial single dwelling, subject to any necessary consents.

The principal accommodation includes a sitting/dining room with outlook, conservatory, kitchen, three bedrooms and a bathroom, while the attached annexe provides further adaptability with its own kitchen, sitting room, bedroom and bathroom, in addition to two useful loft rooms, creating a rare opportunity in a highly convenient yet private setting.

The property is sold with no chain and vacant possession.

CARNON DOWNS

Carnon Downs is a well-regarded village positioned between Truro and Falmouth. The village provides a good range of day-to-day facilities including a shop/post office, doctors' surgery, dentist, garden centre and public house, together with a regular bus service connecting to nearby towns.

Surrounded by countryside, the area includes the Carnon River Valley and the Bissoe Trail, offering dedicated cycling and walking routes linking the north and south coasts. Nearby Devoran fronts Restronguet Creek and is home to the Old Quay Inn.

In greater detail the accommodation comprises (all measurements are approximate):

GROUND FLOOR

Main Dwelling.



PORCH

KITCHEN

3.50 x 2.60 (11'5" x 8'6")

LOUNGE/DINING ROOM

5.36 x 6.46 (17'7" x 21'2")

CONSERVATORY

3.83 x 2.60 (12'6" x 8'6")

HALLWAY

BEDROOM 1

3.76 x 3.39 (12'4" x 11'1")



BEDROOM 2
3.71 x 3.64 (12'2" x 11'11")

BEDROOM 3
3.21 x 3.43 (10'6" x 11'3")

BATHROOM
2.23 x 1.73 (7'3" x 5'8")

ANNEXE

KITCHEN
3.32 x 2.86 (10'10" x 9'4")

BATHROOM
2.30 x 1.78 (7'6" x 5'10")

LOUNGE
4.66 x 4.27 (15'3" x 14'0")

BEDROOM
3.18 x 3.63 (10'5" x 11'10")

FIRST FLOOR

LANDING
4.22 x 3.63 (13'10" x 11'10")

ATTIC ROOM
3.95 x 3.63 (12'11" x 11'10")

OUTSIDE
Approached via a generous private driveway providing parking for several vehicles, with ample space for a motorhome or small boat, the property benefits from access to the attached garage and established gardens. A substantial area of lawn extends to the front of the bungalow, gently sloping away to take full advantage of the far-reaching views towards Lanner Hill in the distance.



The plot is surprisingly large, extending to approximately one third of an acre in total, offering a wonderful sense of space. Level access to the rear leads to the principal dwelling, Carne, and the adjoining annexe, Little Carne.

GARAGE
5.93 x 4.24 (19'5" x 13'10")
Light and power connected.

INFORMATION
Main Dwelling D and Annexe E.

Council Tax - Main dwelling D - Annexe A.

Tenure - Freehold.

SERVICES
Mains water, drainage, gas and electricity.

N.B


The electrical circuit, appliances and heating system have not been tested by the agents.

VIEWING
Strictly by Appointment through the Agents Philip Martin, 9 Cathedral Lane, Truro, TR1 2QS. Telephone: 01872 242244 or 3 Quayside Arcade, St. Mawes, Truro TR2 5DT. Telephone 01326 270008.


DATA PROTECTION
We treat all data confidentially and with the utmost care and respect. If you do not wish your personal details to be used by us for any specific purpose, then you can unsubscribe or change your communication preferences and contact methods at any time by informing us either by email or in writing at our offices in Truro or St Mawes.

Philip Martin

Approx Gross Internal Area
234 sq m / 2523 sq ft

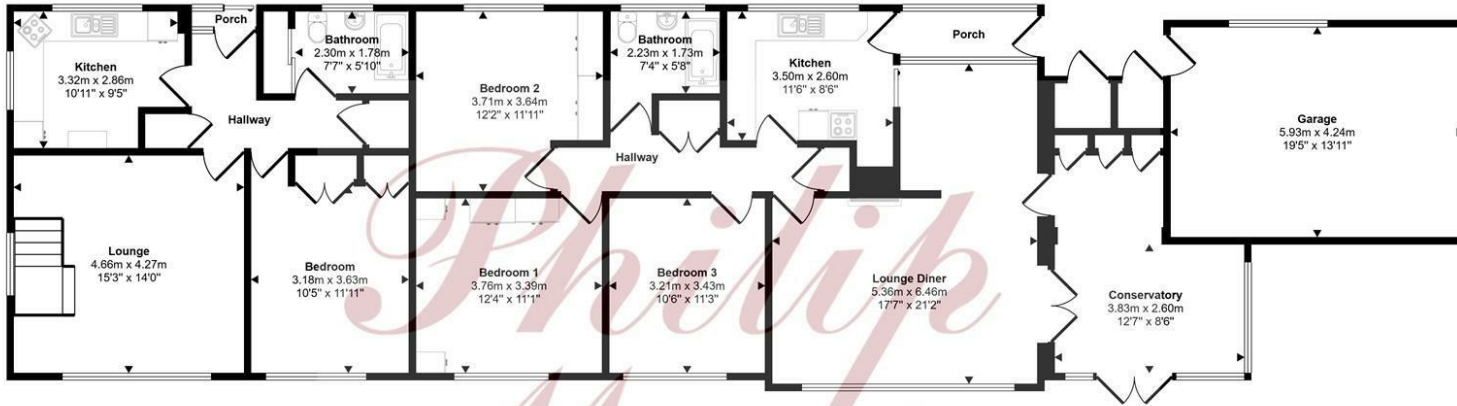


Ground Floor
Approx 198 sq m / 2132 sq ft

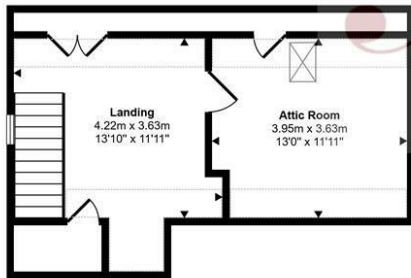


First Floor
Approx 36 sq m / 391 sq ft

Denotes head height below 1.5m

This floorplan is only for illustrative purposes and is not to scale. Measurements of rooms, doors, windows, and any items are approximate and no responsibility is taken for any error, omission or mis-statement. Icons of items such as bathroom suites are representations only and may not look like the real items. Made with Made Snappy 360.

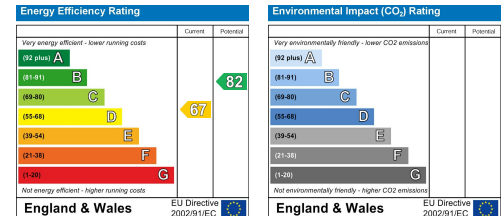

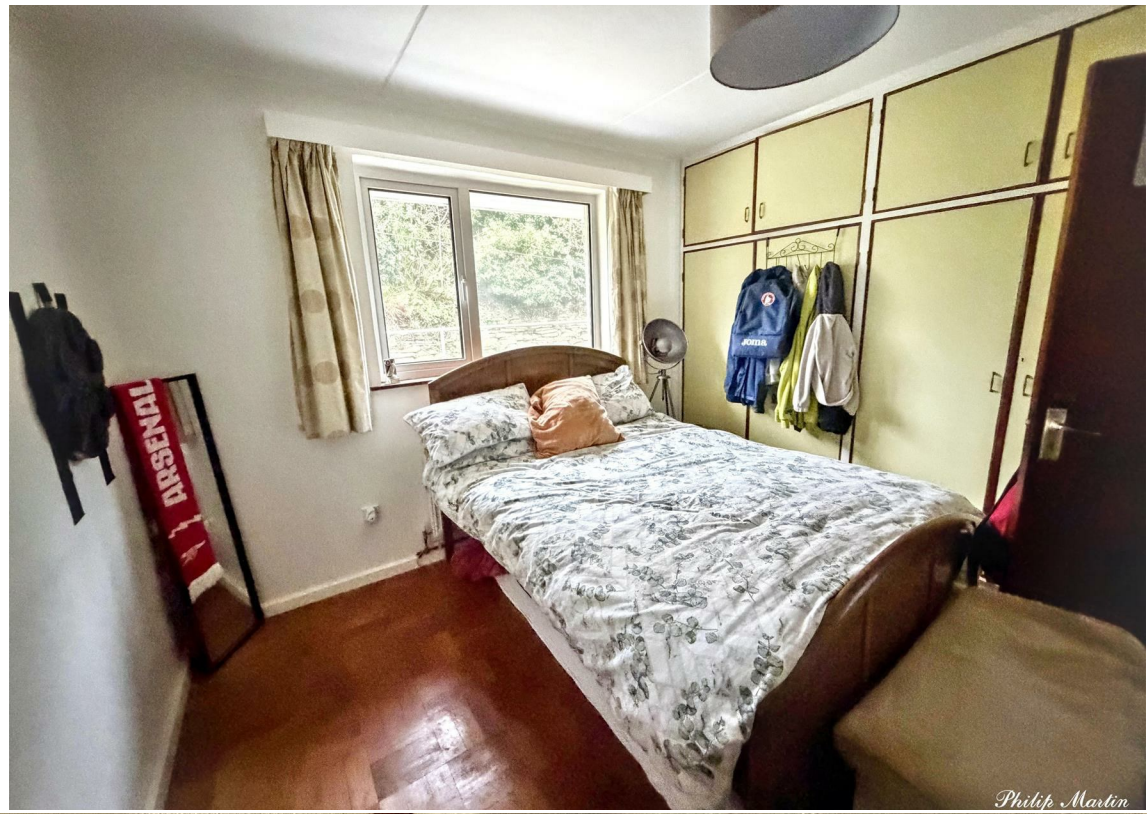



PHILIP MARTIN

Truro 01872 242244 St Mawes 01326 270008 www.philip-martin.co.uk

Philip Martin

ESTATE AGENTS, CHARTERED SURVEYORS, VALUERS & AUCTIONEERS

Philip Martin