




Abbey Road St John`s Wood NW8 £795,000 Subject to contract


A superb apartment set back from Abbey Road boasting a private entrance, a private rear patio, and allocated off-street parking.

Recently undergone complete refurbishment, this spacious and well-designed (890 sq ft / 82.7 sq m) property offers a separate fully fitted kitchen, a generously sized reception with a bay window, two double bedrooms, a luxurious shower room, and a peaceful rear private patio.

The allocated off-street parking is set to the rear of the property via electric gates available by separate negotiation

Ideally just a short stroll away from St John`s Wood Underground Station (Jubilee Line) and the vibrant St John`s Wood High Street, this prime location offers easy access to an array of charming boutique shops, restaurants, and coffee shops. Regents Park, Maida Vale and the West End are also within reach of London.

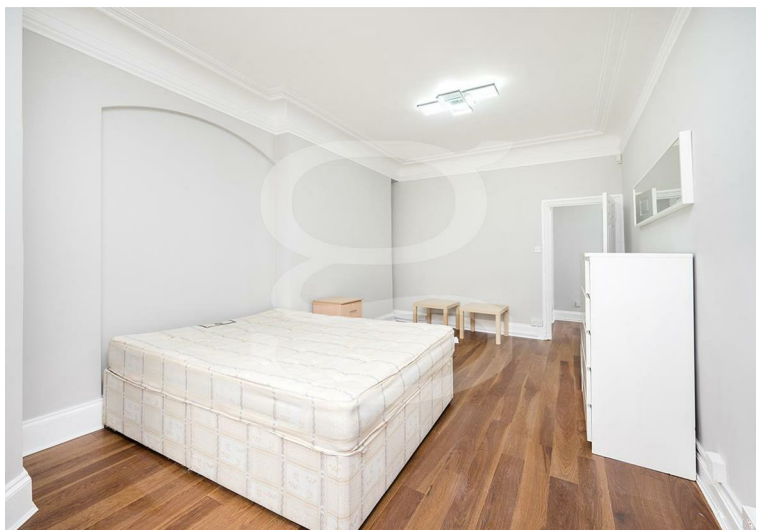

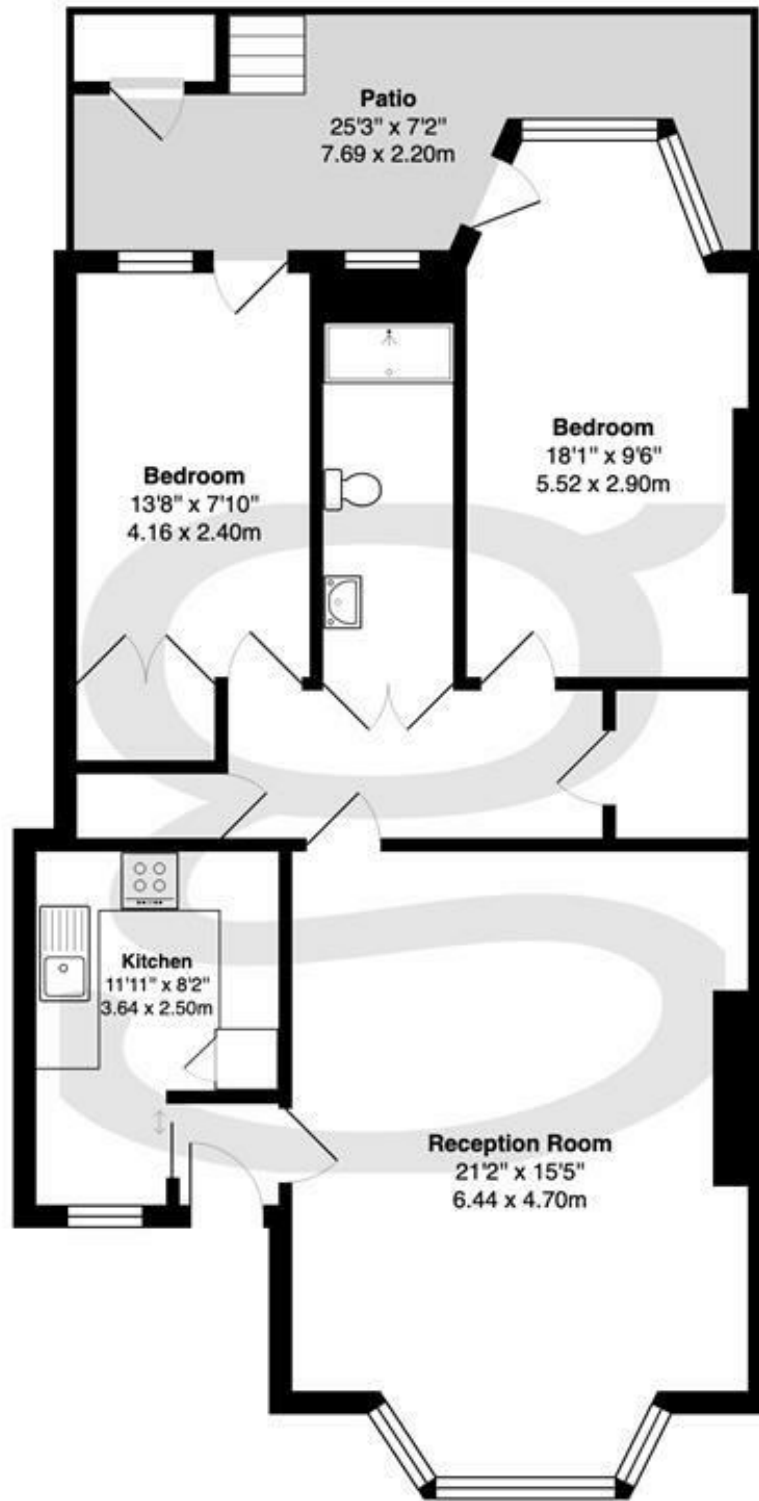

Lower Ground Floor

Abbey Road NW8

Total Gross Area: 890 ft² ... 82.7 m² (excluding patio)


All measurements are approximate and for identification guideline purposes only, not to scale.
Compliant with the RICS code of measuring practice

Property Overview

Location	St John`s Wood, NW8
Price	Asking Price £795,000
Bedrooms	2
Bathrooms	1
Receptions	1
Tenure	Leasehold - Share of Freehold
Council	
Tax Band	E
Current Ground Rent	
Service Charge	
Term	

Key Features

- Private Entrance
- Share of Freehold
- Short Walk to St John's Wood Tube
- Rear Patio
- 890 sq ft
- No chain
- Joint Sole Agent

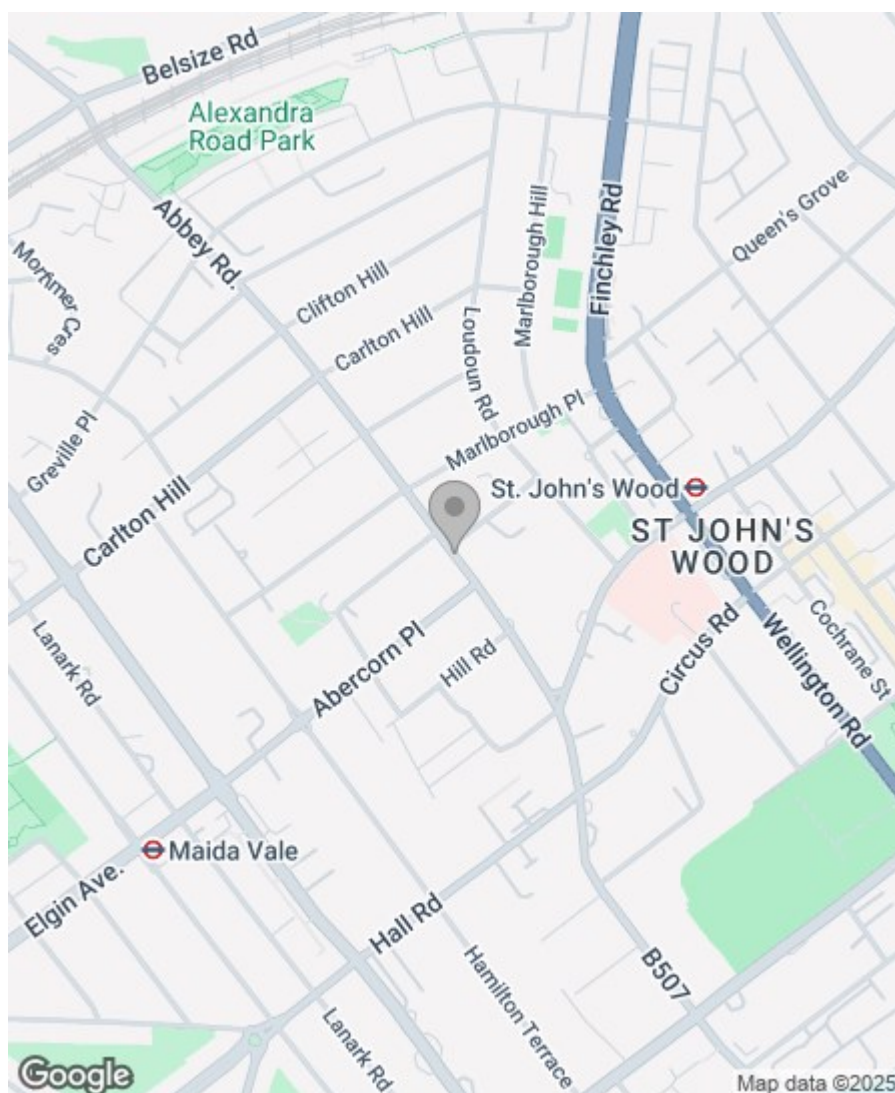

Energy Efficiency Rating

	Current	Potential
Very energy efficient - lower running costs		
(92 plus) A		
(81-91) B		
(69-80) C	69	79
(55-68) D		
(39-54) E		
(21-38) F		
(1-20) G		
Not energy efficient - higher running costs		
England & Wales	EU Directive 2002/91/EC	

Greenstones Estates Ltd
Registered in England & Wales
Registered Office:
5 West Court, Enterprise Road,
Maidstone, Kent ME15 6JD

Company Registered number
03513585

Trading address
83 Boundary Road, St John's Wood,
London NW8 0RG

We are members of



IMPORTANT NOTICE: All of the information is intended only as a guide to a prospective purchaser and does not constitute any part of an offer or contract. Any measurements or distances referred to herein are approximate only. Any information contained herein (whether in the text, plans or photographs) is given in good faith and cannot be relied upon as being a statement or representation of fact. Should you proceed with the purchase of the property, your solicitor must verify these details. We have not carried out a detailed survey nor tested the services, appliances and specific fittings. In accordance with current legislation we would advise you that the measurements on these particulars are imperial. The formula for conversion to metric is as follows: 1' (one foot) = 30.4cm (centimetres), 1m (one metre) = 3'29 (feet).

