




## Mozart Street, Queens Park W10 £850,000 null

A superb 2 bedroom end of terrace Victorian Cottage in a popular residential street well located for Queens Park.

The house ( circa 1091 sq ft ) offers the potential to extend to the rear and in the loft ( STPP ) and is currently arranged as a bright 36 ft double reception room with high ceilings, fireplace, and period features, a separate fully fitted kitchen leading to the larger than average 36 ft long, south facing rear garden. Stairs to two large double bedrooms and a particularly large family bathroom.


Mozart Street is ideally located being close to the numerous amenities of Queens Park and Maida Hill, with its excellent selection of Pavement Cafes, convenience stores and trendy Shops. Queens Park (Bakerloo Line) is a short stroll.

Freehold  
EPC - E  
Westminster Council Band E - £1,114.73 pa  
Joint Sole Agents

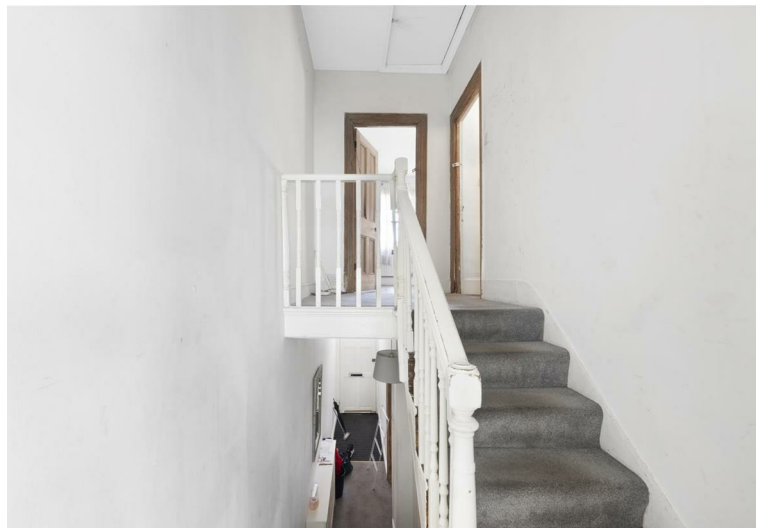

# Mozart Road

Approx. Gross Internal Area 1091 Sq Ft - 101.38 Sq M

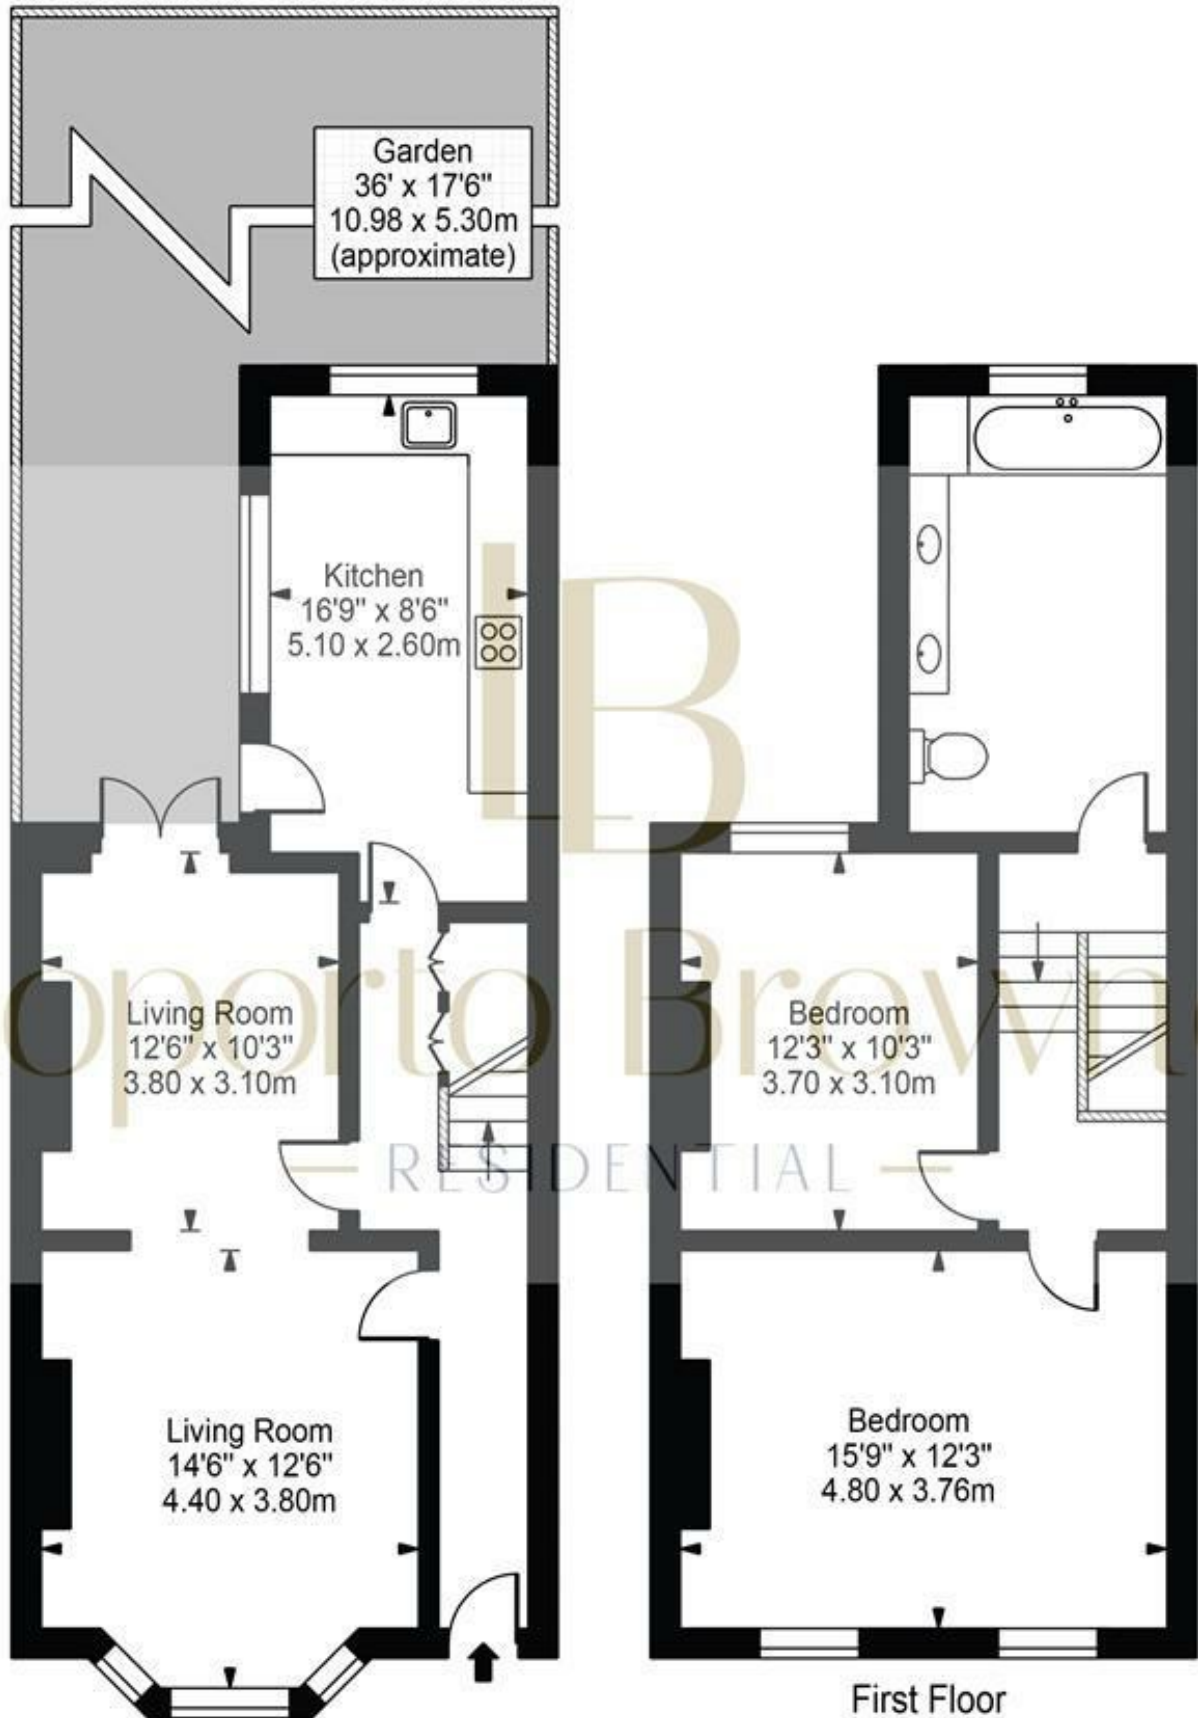

Ground Floor

First Floor

For Illustration Purposes Only - Not To Scale


This floor plan should be used as a general outline for guidance only and does not constitute in whole or in part an offer or contract. Any intending purchaser or lessee should satisfy themselves by inspection, searches, enquiries and full survey as to the correctness of each statement. Any areas, measurements or distances quoted are approximate and should not be used to value a property or be the basis of any sale or let.

## Property Overview

|            |                  |
|------------|------------------|
| Location   | Queens Park, W10 |
| Price      | £850,000         |
| Bedrooms   | 2                |
| Bathrooms  | 1                |
| Receptions | 1                |
| Council    |                  |
| Tax Band   | E                |
| Furnishing | null             |

## Key Features

- Freehold
- Victorian Cottage
- Two double bedrooms
- Large Family Bathroom
- Large South Facing Garden
- Residential Street
- Close Amenties
- Potential to extend STPP

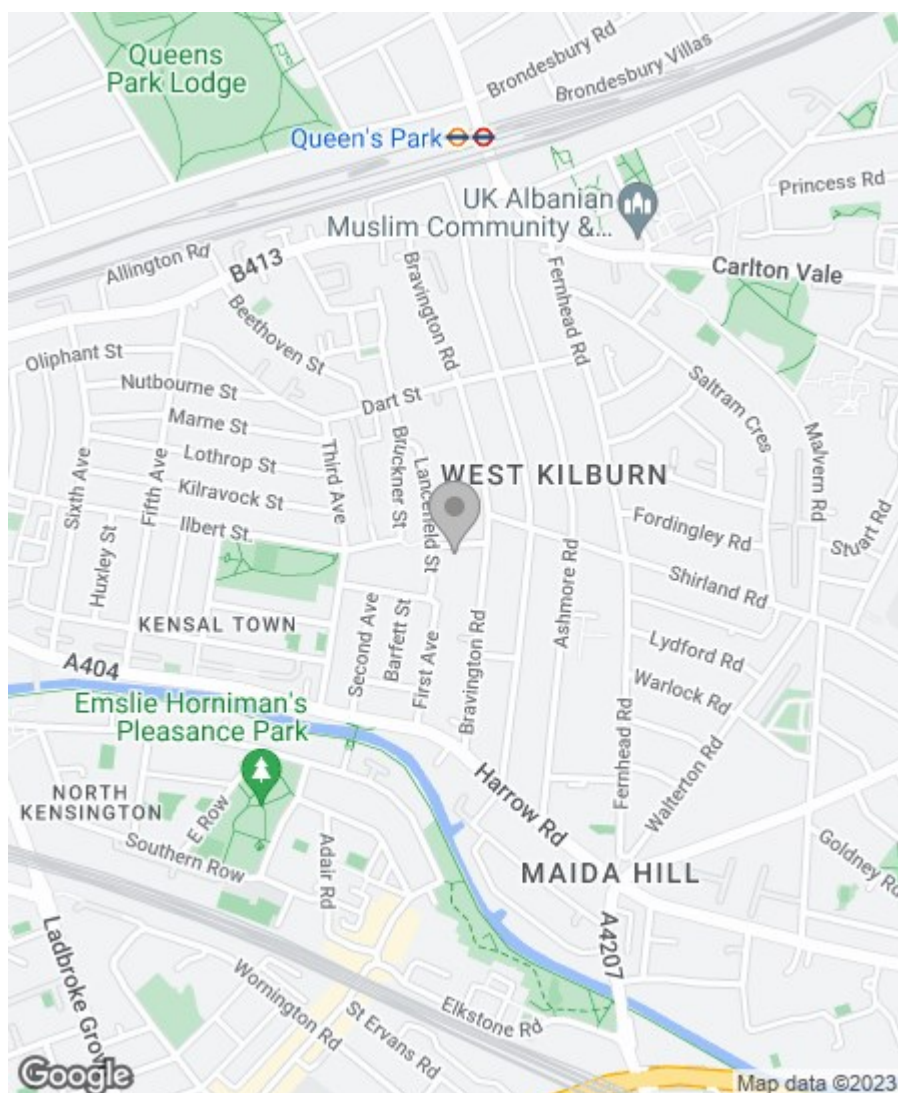

## Energy Efficiency Rating

|   | Current   | Potential |
|---|-----------|-----------|
| Very energy efficient - lower running costs |           |           |
| (92 plus) <b>A</b>                          |           |           |
| (81-91) <b>B</b>                            |           | <b>81</b> |
| (69-80) <b>C</b>                            |           |           |
| (55-68) <b>D</b>                            |           |           |
| (39-54) <b>E</b>                            | <b>44</b> |           |
| (21-38) <b>F</b>                            |           |           |
| (1-20) <b>G</b>                             |           |           |
| Not energy efficient - higher running costs |           |           |

## England & Wales

EU Directive  
2002/91/EC



## Environmental Impact (CO<sub>2</sub>) Rating

|   | Current | Potential |
|---|---------|-----------|
| Very environmentally friendly - lower CO <sub>2</sub> emissions |         |           |
| (92 plus) <b>A</b>  |         |           |
| (81-91) <b>B</b>  |         |           |
| (69-80) <b>C</b>  |         |           |
| (55-68) <b>D</b>  |         |           |
| (39-54) <b>E</b>  |         |           |
| (21-38) <b>F</b>  |         |           |
| (1-20) <b>G</b>   |         |           |
| Not environmentally friendly - higher CO <sub>2</sub> emissions |         |           |

## England & Wales

EU Directive  
2002/91/EC



**IMPORTANT NOTICE:** All of the information is intended only as a guide to a prospective purchaser and does not constitute any part of an offer or contract. Any measurements or distances referred to herein are approximate only. Any information contained herein (whether in the text, plans or photographs) is given in good faith and cannot be relied upon as being a statement or representation of fact. Should you proceed with the purchase of the property, your solicitor must verify these details. We have not carried out a detailed survey nor tested the services, appliances and specific fittings. In accordance with current legislation we would advise you that the measurements on these particulars are imperial. The formula for conversion to metric is as follows:- 1' (one foot) = 30.4cm (centimetres), 1m (one metre) = 3'29 (feet).

