





Marlborough, Maida Vale W9 £4,000 Per Month Unfurnished

A beautifully presented apartment situated on the first floor (with lift) of a well-maintained block, with day porter, in the heart of Maida Vale.

Extending to approximately 915 sq. ft., the property has undergone a complete refurbishment to an exceptionally high standard. The accommodation comprises an impressive reception room with access to a private balcony, a newly fitted kitchen, two generous double bedrooms, a contemporary bathroom and a separate guest WC.

Residents also benefit from access to attractive communal gardens. Off-street parking may be available by separate negotiation for £250 per month.

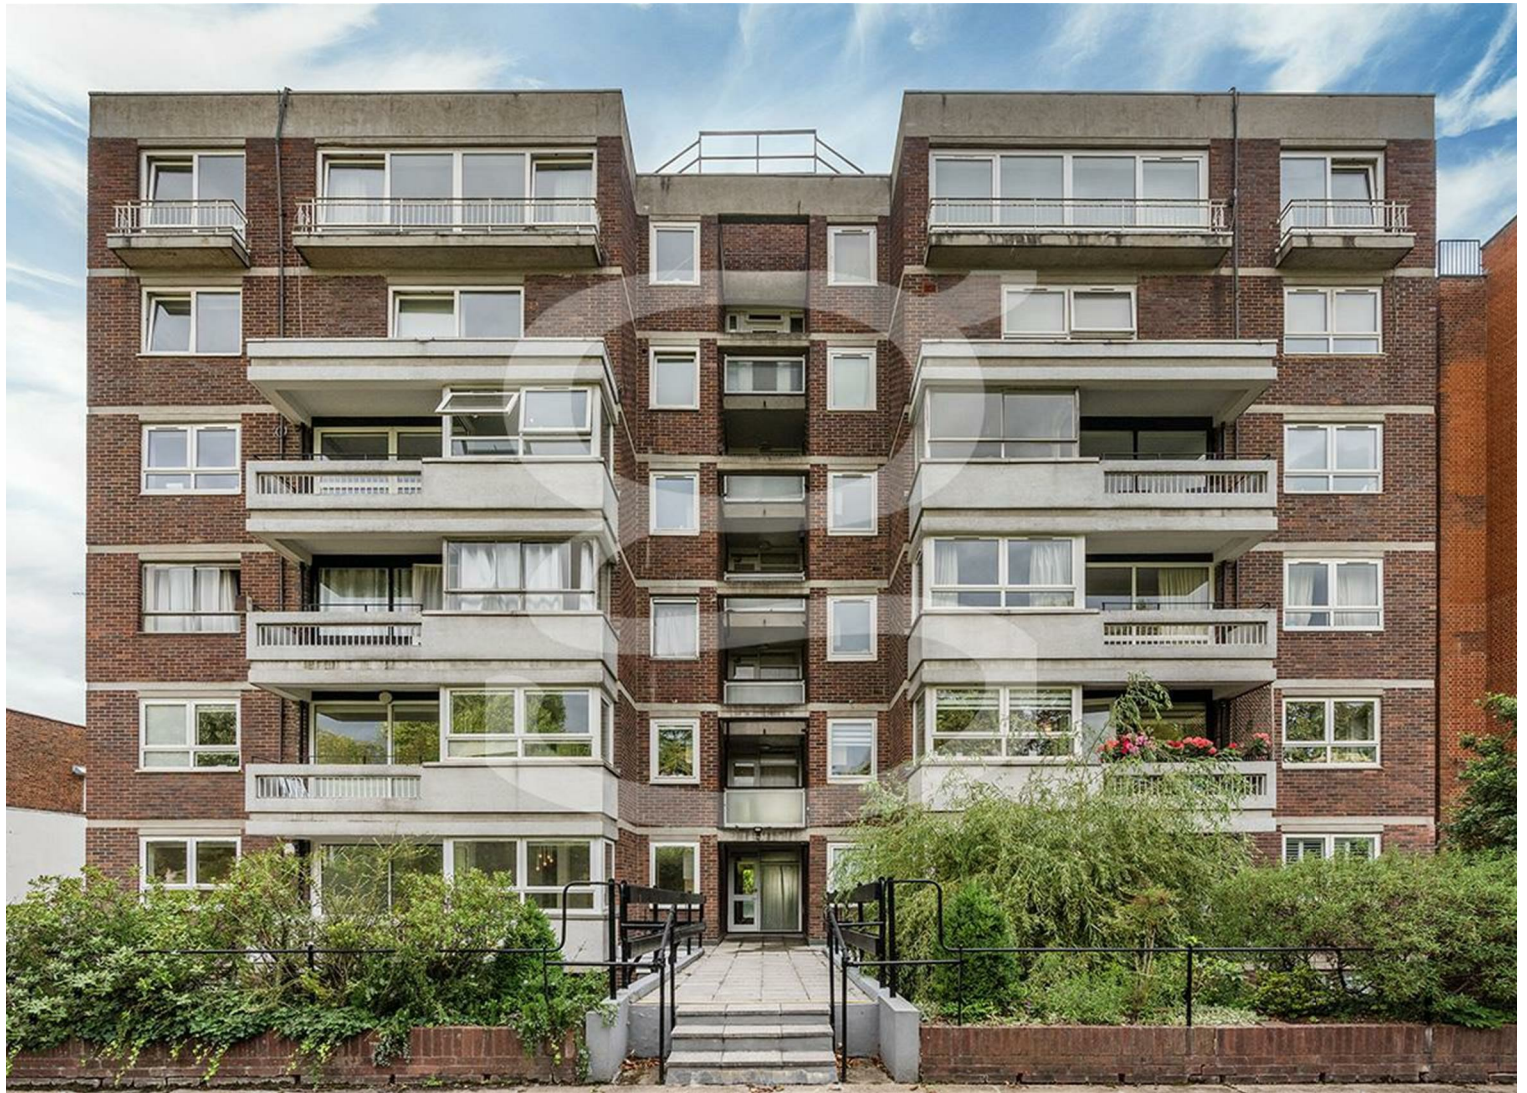

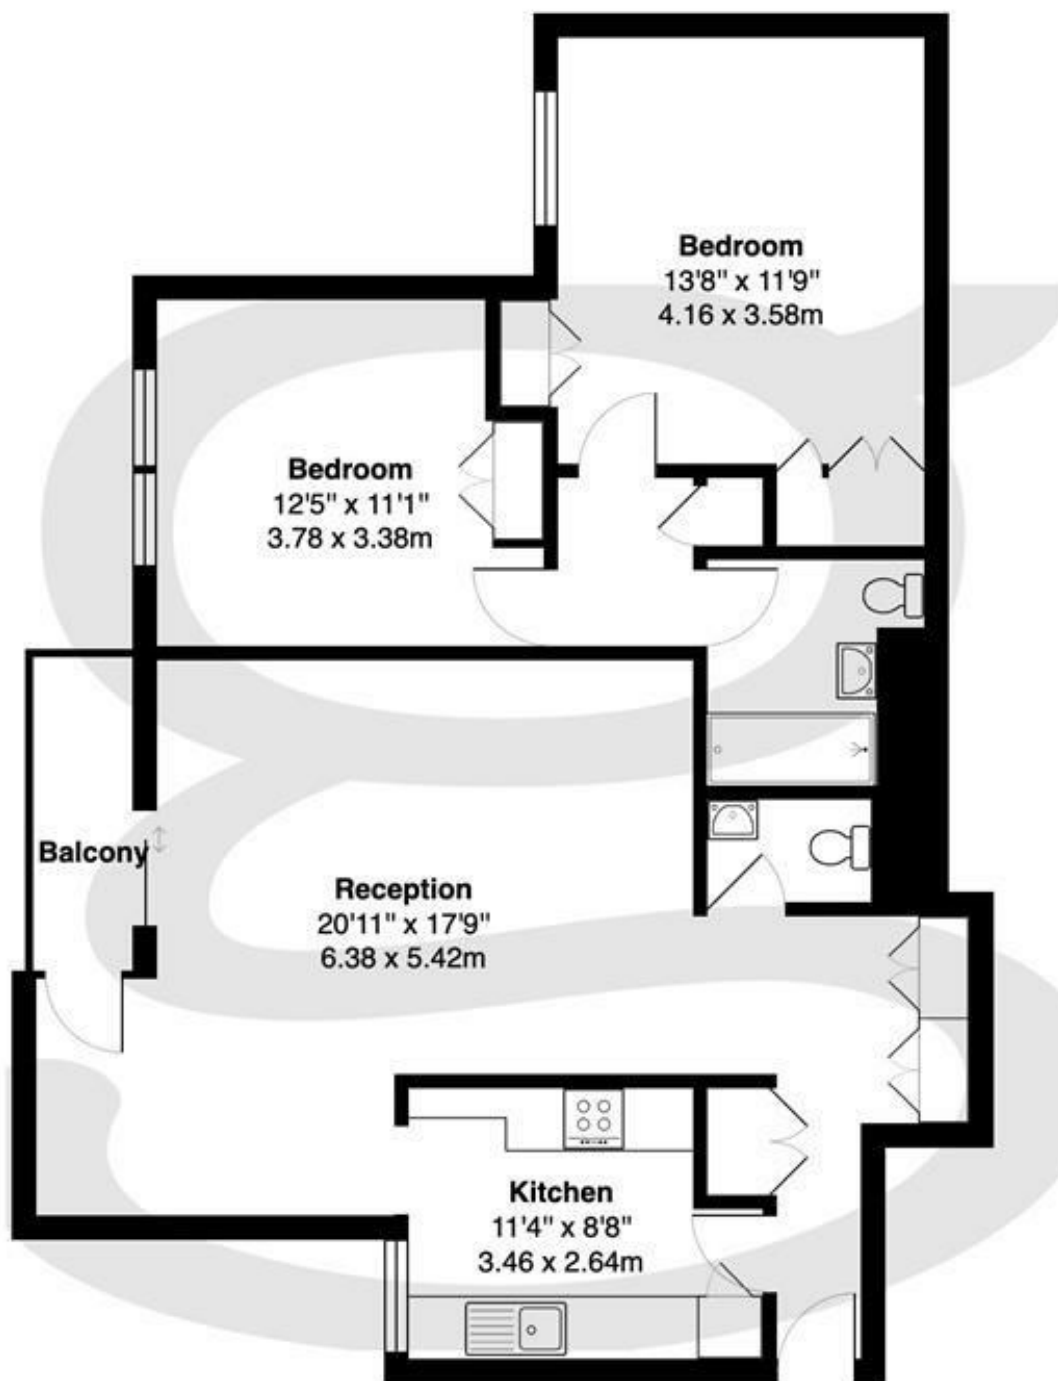

1st Floor

Marlborough, Maida Vale, W9

Total Gross Internal Area: 915 ft² ... 85.0 m²


All measurements are approximate and for identification guideline purposes only, not to scale.
Compliant with the RICS code of measuring practice

Property Overview

Location	Maida Vale, W9
Price	£4,000 Per Month
Bedrooms	2
Bathrooms	1
Receptions	1
Council	Westminster
Tax Band	F
Furnishing	Unfurnished

Key Features

- Two spacious double bedrooms
- First-floor apartment
- Approximately 915 sq. ft.
- Completely refurbished throughout
- Large reception room and private balcony
- Contemporary kitchen and bathroom
- Separate guest WC
- Communal gardens
- Off-street parking by separate negotiation at £250 pcm
- Prime Maida Vale location

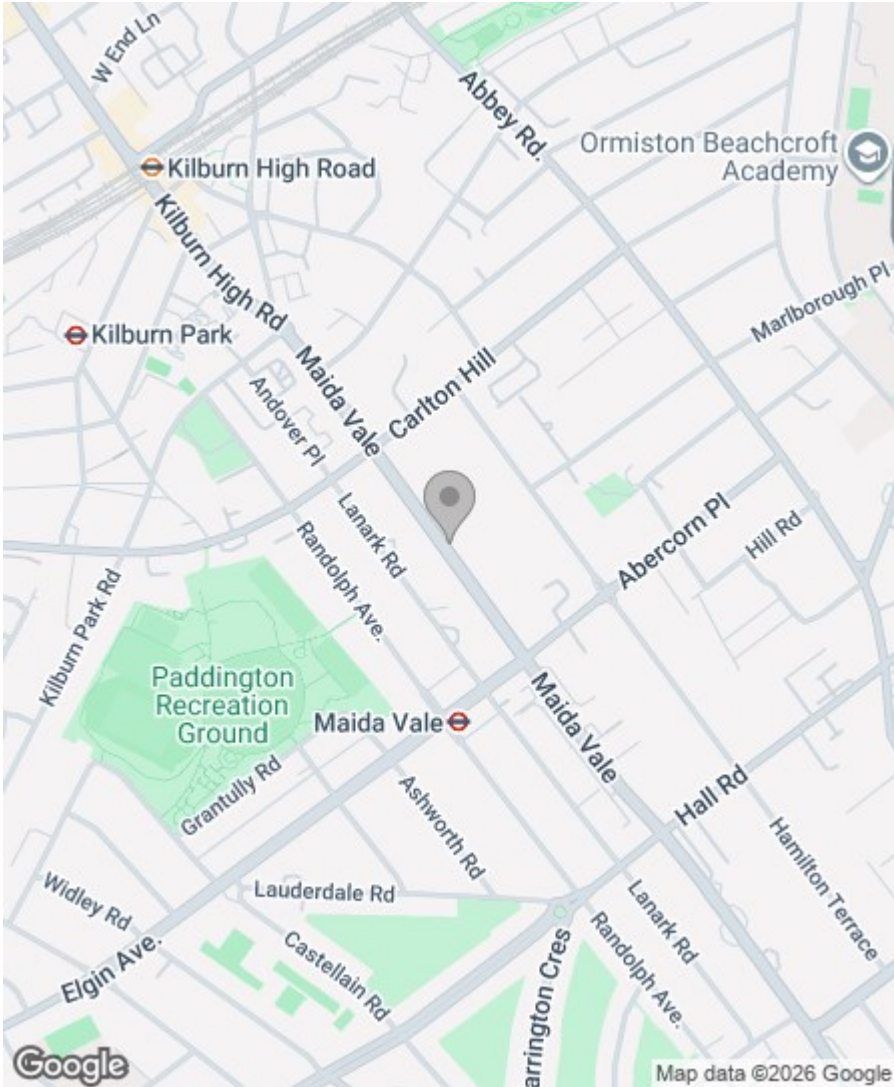

Energy Efficiency Rating

	Current	Potential
Very energy efficient - lower running costs		
(92 plus) A		
(81-91) B	81	83
(69-80) C		
(55-68) D		
(39-54) E		
(21-38) F		
(1-20) G		
Not energy efficient - higher running costs		

England & WalesEU Directive 2002/91/EC

Greenstones Estates Ltd
Registered in England & Wales
Registered Office:
5 West Court, Enterprise Road,
Maidstone, Kent ME15 6JD

Company Registered number
03513585

Trading address
83 Boundary Road, St John's Wood,
London NW8 0RG

We are members of



IMPORTANT NOTICE: All of the information is intended only as a guide to a prospective purchaser and does not constitute any part of an offer or contract. Any measurements or distances referred to herein are approximate only. Any information contained herein (whether in the text, plans or photographs) is given in good faith and cannot be relied upon as being a statement or representation of fact. Should you proceed with the purchase of the property, your solicitor must verify these details. We have not carried out a detailed survey nor tested the services, appliances and specific fittings. In accordance with current legislation we would advise you that the measurements on these particulars are imperial. The formula for conversion to metric is as follows:- 1' (one foot) = 30.4cm (centimetres), 1m (one metre) = 3'29 (feet).