




SCALE 1:1250  
0 12500 500000

01 EXISTING SITE LOCATION PLAN  
1 : 1250

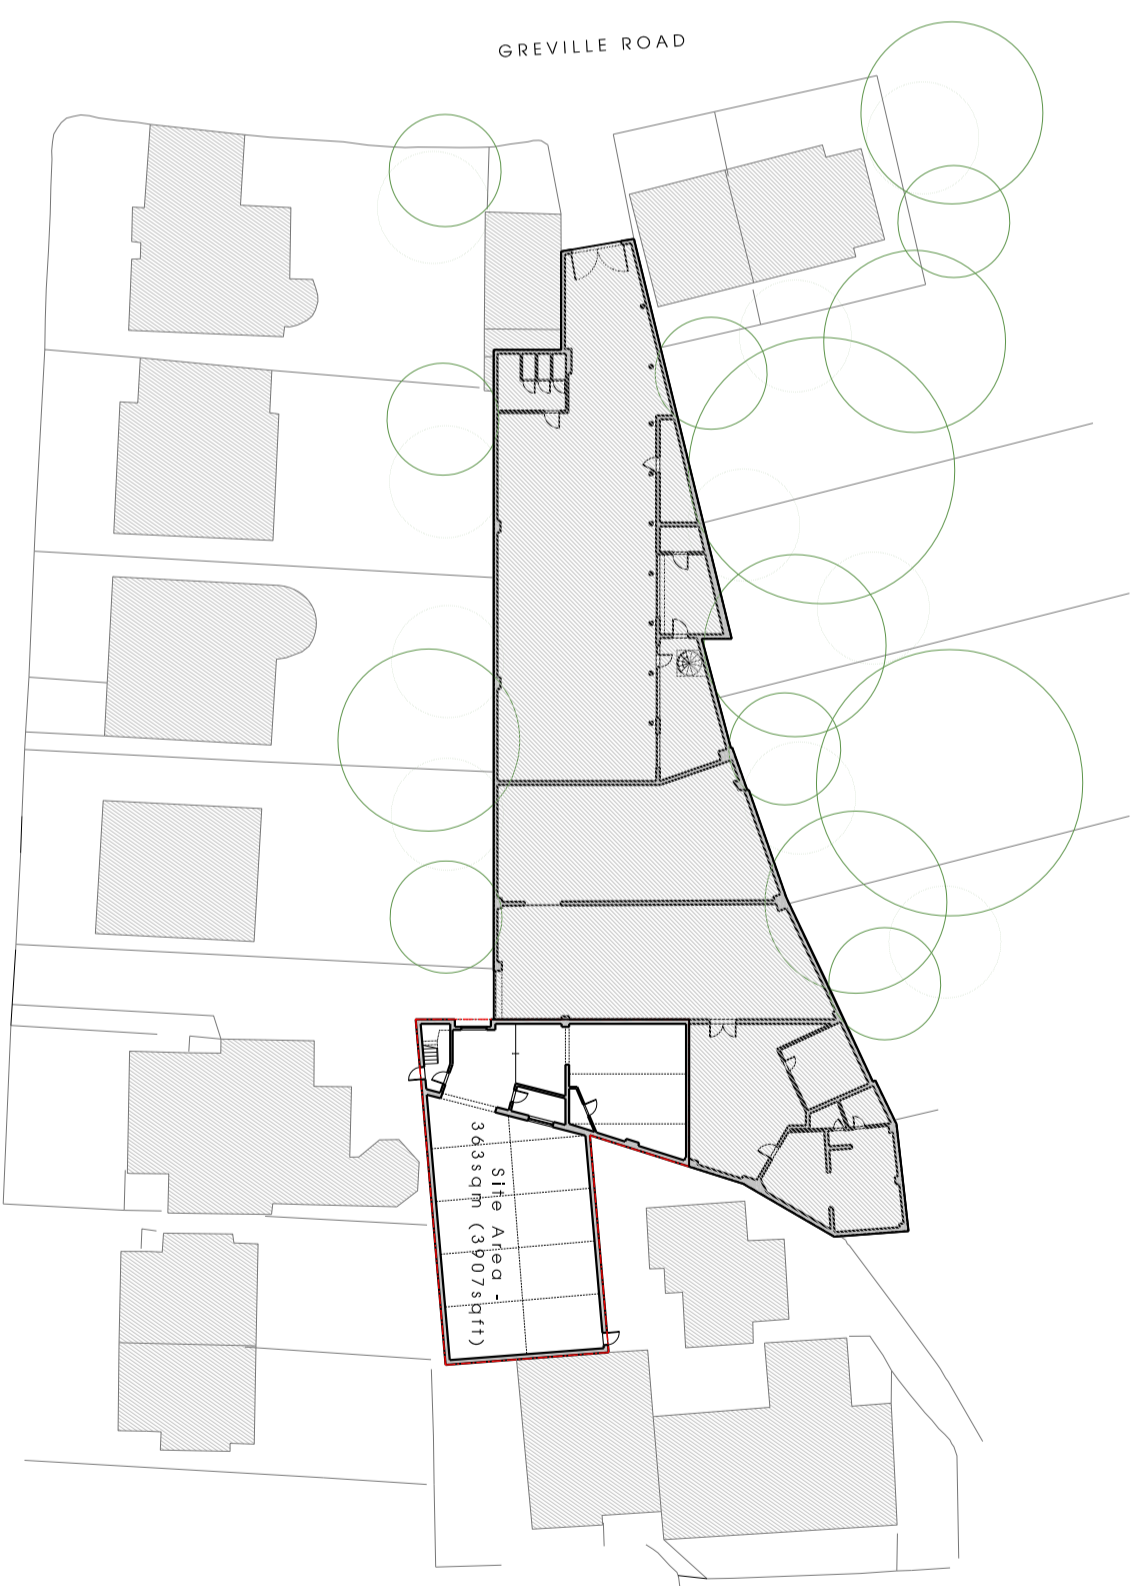

SCALE 1:500  
0 500 1000 2500

02 EXISTING BLOCK PLAN  
1 : 500



03 EXISTING SITE PHOTOS  
NOT TO SCALE

REV	DATE	DESCRIPTION

CLIENT:  
**DICTATE IT**

PROJECT:  
**PART 96A CLIFTON HILL  
LONDON  
NW8 OUT**

TITLE:  
**EXISTING SITE LOCATION  
& SITE PHOTOS**

SCALE: 1:1250 @ A2  
DATE: APRIL 2014  
DRAWN BY: S. PATEL  
FILE: RSD2190 / 001 /  
DRAWING NO: RETISSON