



TK International
020 7794 8700
www.t-k.co.uk

Residential Sales
Residential Lettings
Property Management

Sales Office:
9 Heath Street
Hampstead
London NW3 6TP
E: sales@t-k.co.uk

Lettings Office:
16-18 Heath Street
Hampstead
London NW3 6TE
E: lettings@t-k.co.uk

tk.international
TK International
TK International

Est.
1998



Fitzjohn's Avenue London NW3

Newly renovated, bright and spacious three double bedroom, two bathroom flat occupying the entire first floor of an elegant period building on Fitzjohn's Avenue. The property offers built in storage in all bedrooms and is ideally located for the shops, restaurants, schools and transport links of Hampstead Village and Swiss Cottage.

£950 Per Week

SOLE AGENT








Fitzjohns Avenue

Approx. Gross Internal Area 1070 Sq Ft - 99.41 Sq M

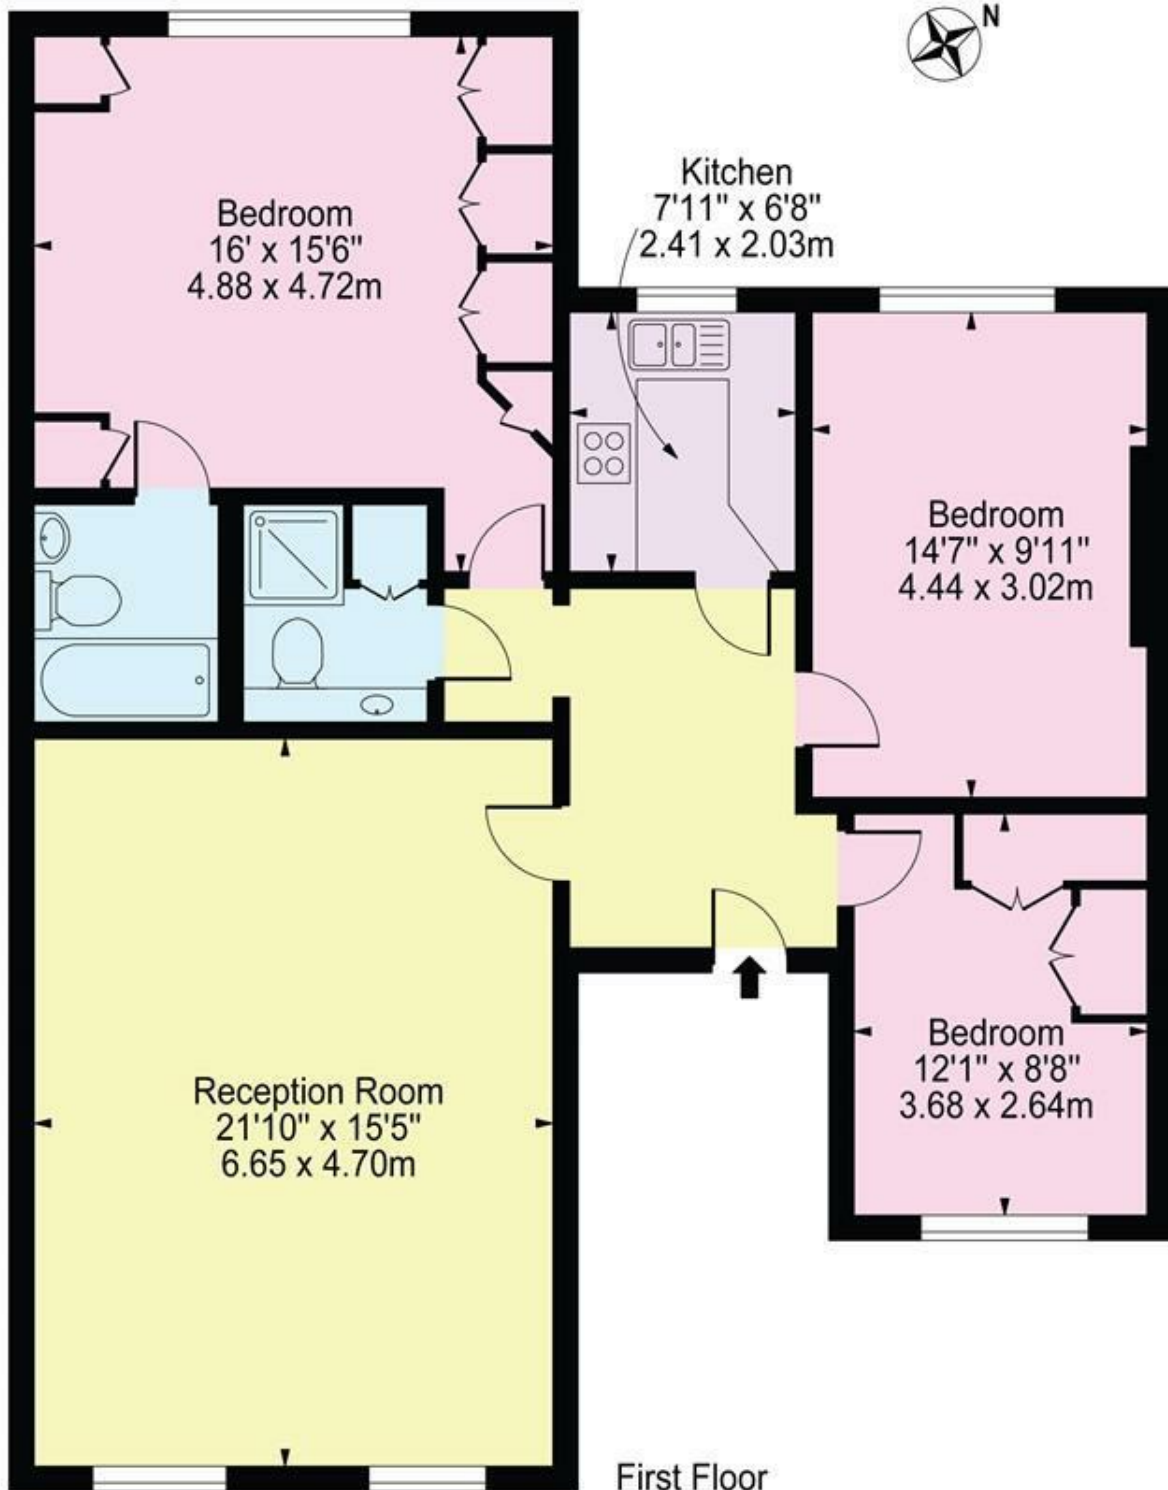

For Illustration Purposes Only - Not To Scale

This floor plan should be used as a general outline for guidance only and does not constitute in whole or in part an offer or contract. Any intending purchaser or lessee should satisfy themselves by inspection, searches, enquiries and full survey as to the correctness of each statement. Any areas, measurements or distances quoted are approximate and should not be used to value a property or be the basis of any sale or let.