



TK International
020 7794 8700
www.t-k.co.uk

Residential Sales
Residential Lettings
Property Management

Sales Office:
9 Heath Street
Hampstead
London NW3 6TP
E: sales@t-k.co.uk

Lettings Office:
16-18 Heath Street
Hampstead
London NW3 6TE
E: lettings@t-k.co.uk

tk.international
TK International
TK International

Est.
1998



New End Hampstead NW3

A recently decorated one double bedroom ground floor apartment set within a distinguished Victorian building centrally located in the heart of Hampstead Village.

The apartment benefits from a bright reception room with wooden flooring, newly fitted kitchen, double bedroom with walk in wardrobe and access to a private patio garden. The property further benefits from use of a communal roof top terrace with panoramic views across London.

EPC Rating D


Council Tax Band: E

Deposit: 5 Weeks Rent

£461 Per Week

SOLE AGENT




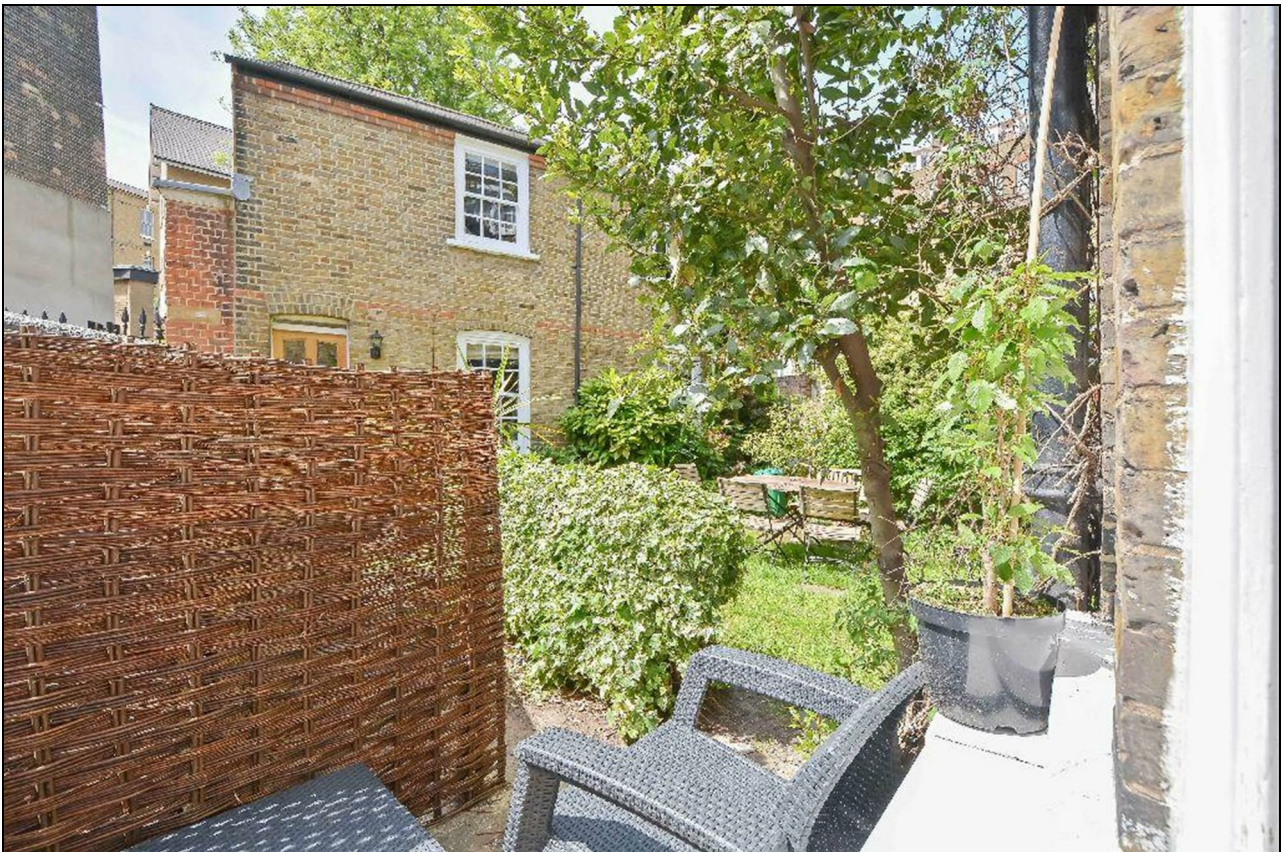



New End House, NW3

Approx. Gross Internal Area 395 Sq Ft - 36.69 Sq M

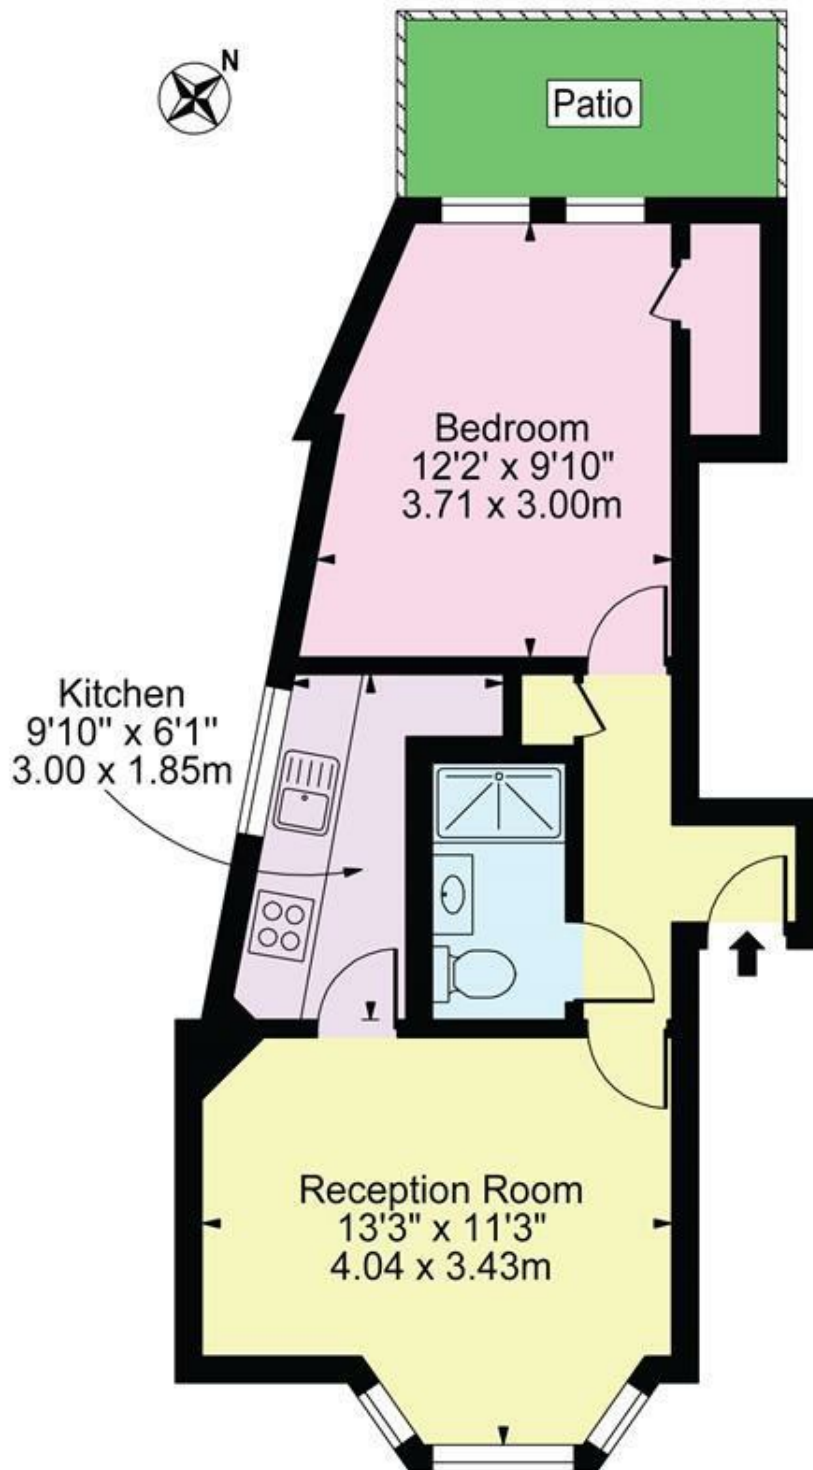

Ground Floor

For Illustration Purposes Only - Not To Scale

This floor plan should be used as a general outline for guidance only and does not constitute in whole or in part an offer or contract. Any intending purchaser or lessee should satisfy themselves by inspection, searches, enquiries and full survey as to the correctness of each statement. Any areas, measurements or distances quoted are approximate and should not be used to value a property or be the basis of any sale or let.