



TK International
020 7794 8700
www.t-k.co.uk

Residential Sales
Residential Lettings
Property Management

Sales Office:
9 Heath Street
Hampstead
London NW3 6TP
E: sales@t-k.co.uk

Lettings Office:
16-18 Heath Street
Hampstead
London NW3 6TE
E: lettings@t-k.co.uk

tk.international
 TK International
 TK International

Est.
1998



Lyndhurst Gardens **Hampstead** **NW3**

Situated in a highly sought after location between Belsize Village and Hampstead is this immaculately presented three bedroom, two bathroom apartment with the benefit of two private gardens, external studio room and gated off street parking.


This exemplary lateral apartment comprises generously proportioned accommodation throughout. Particularly notable features include a spacious living room and main bedroom. The property can be entered via both a communal entrance (with access via a passenger lift) and a private side access.

Lyndhurst Gardens is ideally situated for the various boutiques, restaurants and amenities of Hampstead Village, Belsize Park (both Northern Line) and Belsize Village, in addition to the many reputable schools in the area.

£1,250,000

SOLE AGENT

Share of Freehold


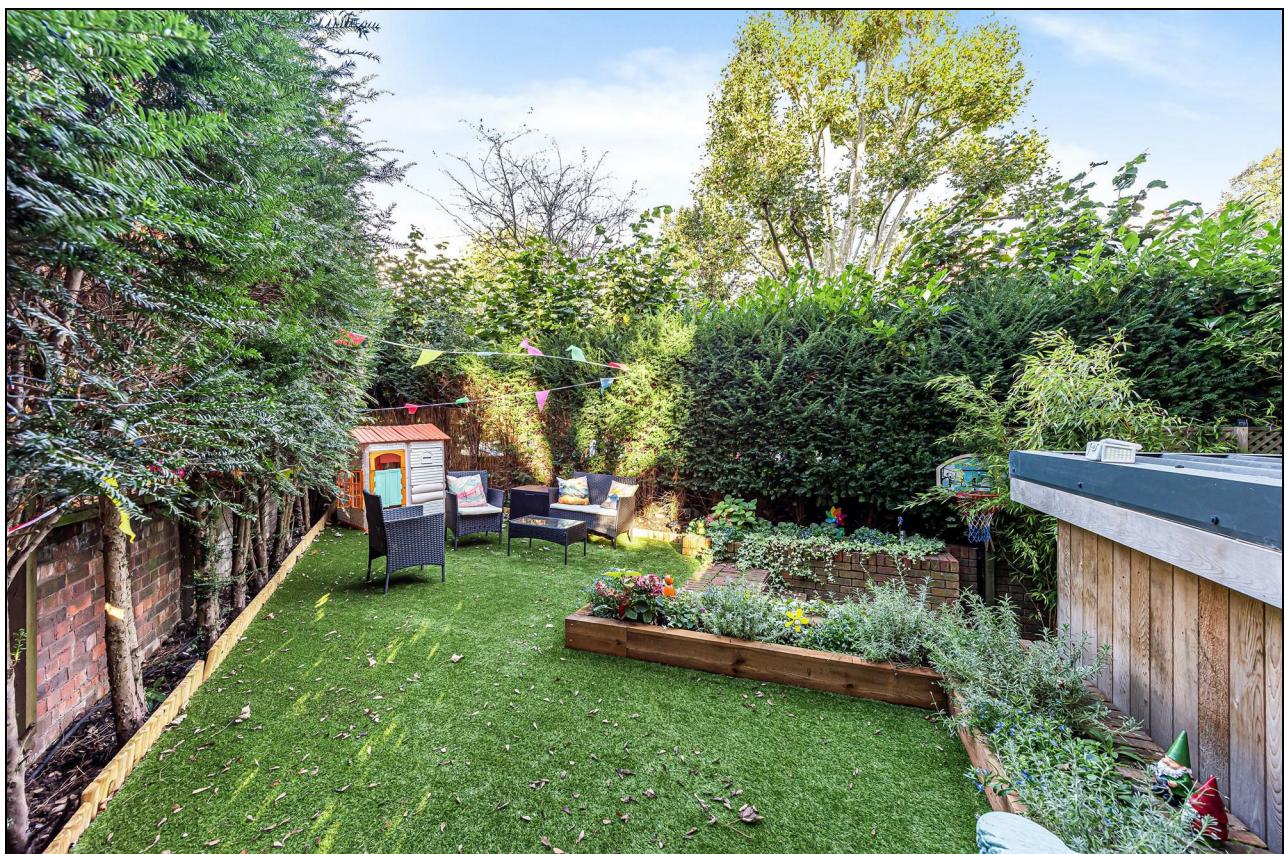











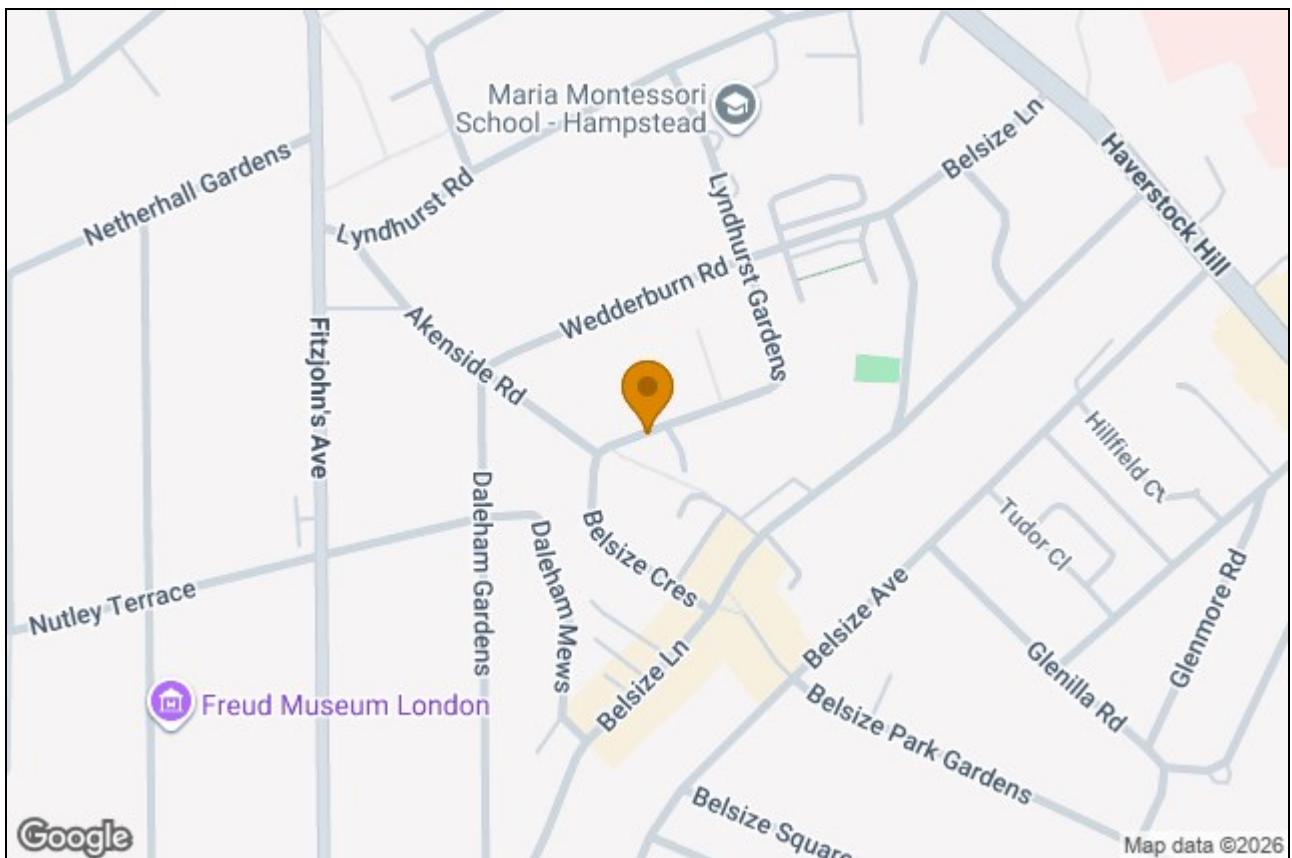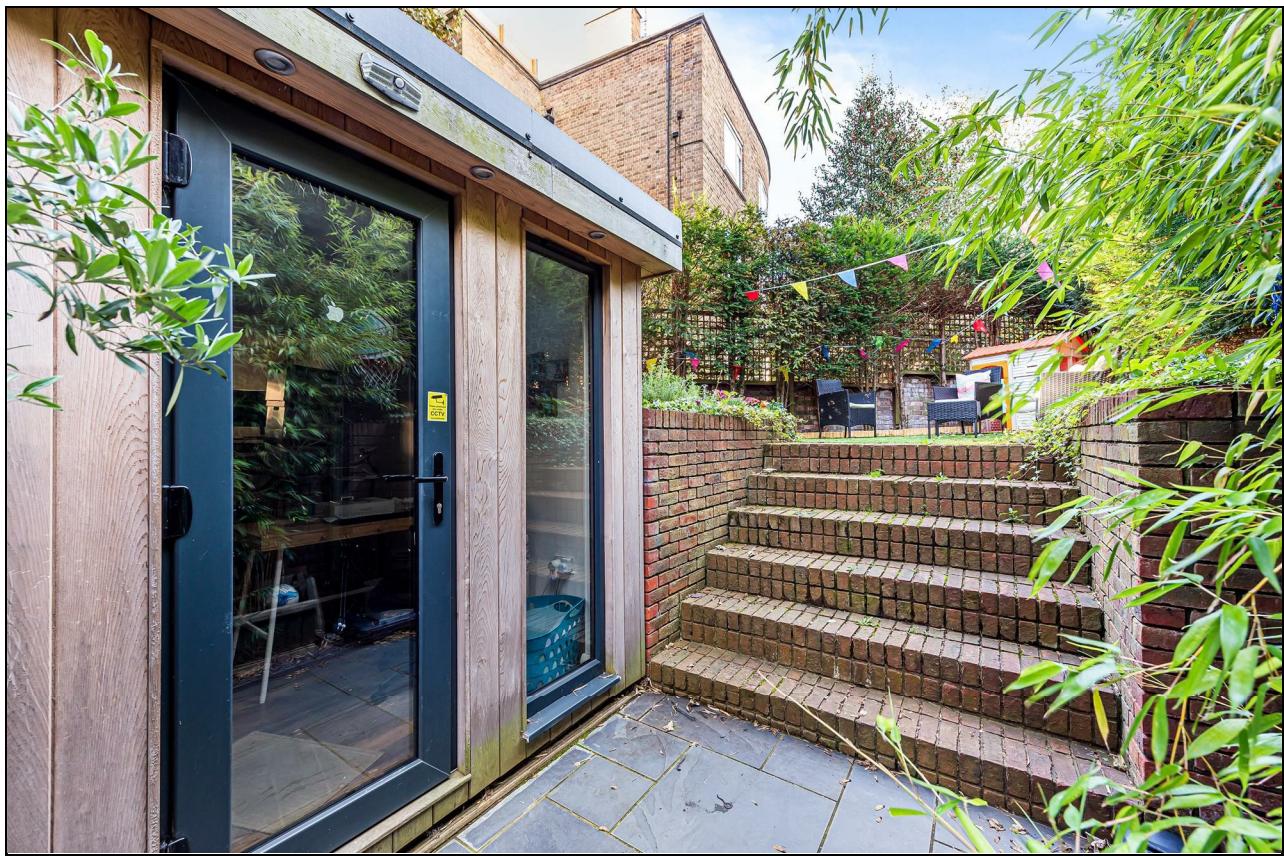

Roscommon House,
Lyndhurst Gardens,
Hampstead, NW3



○ - Ceiling Height

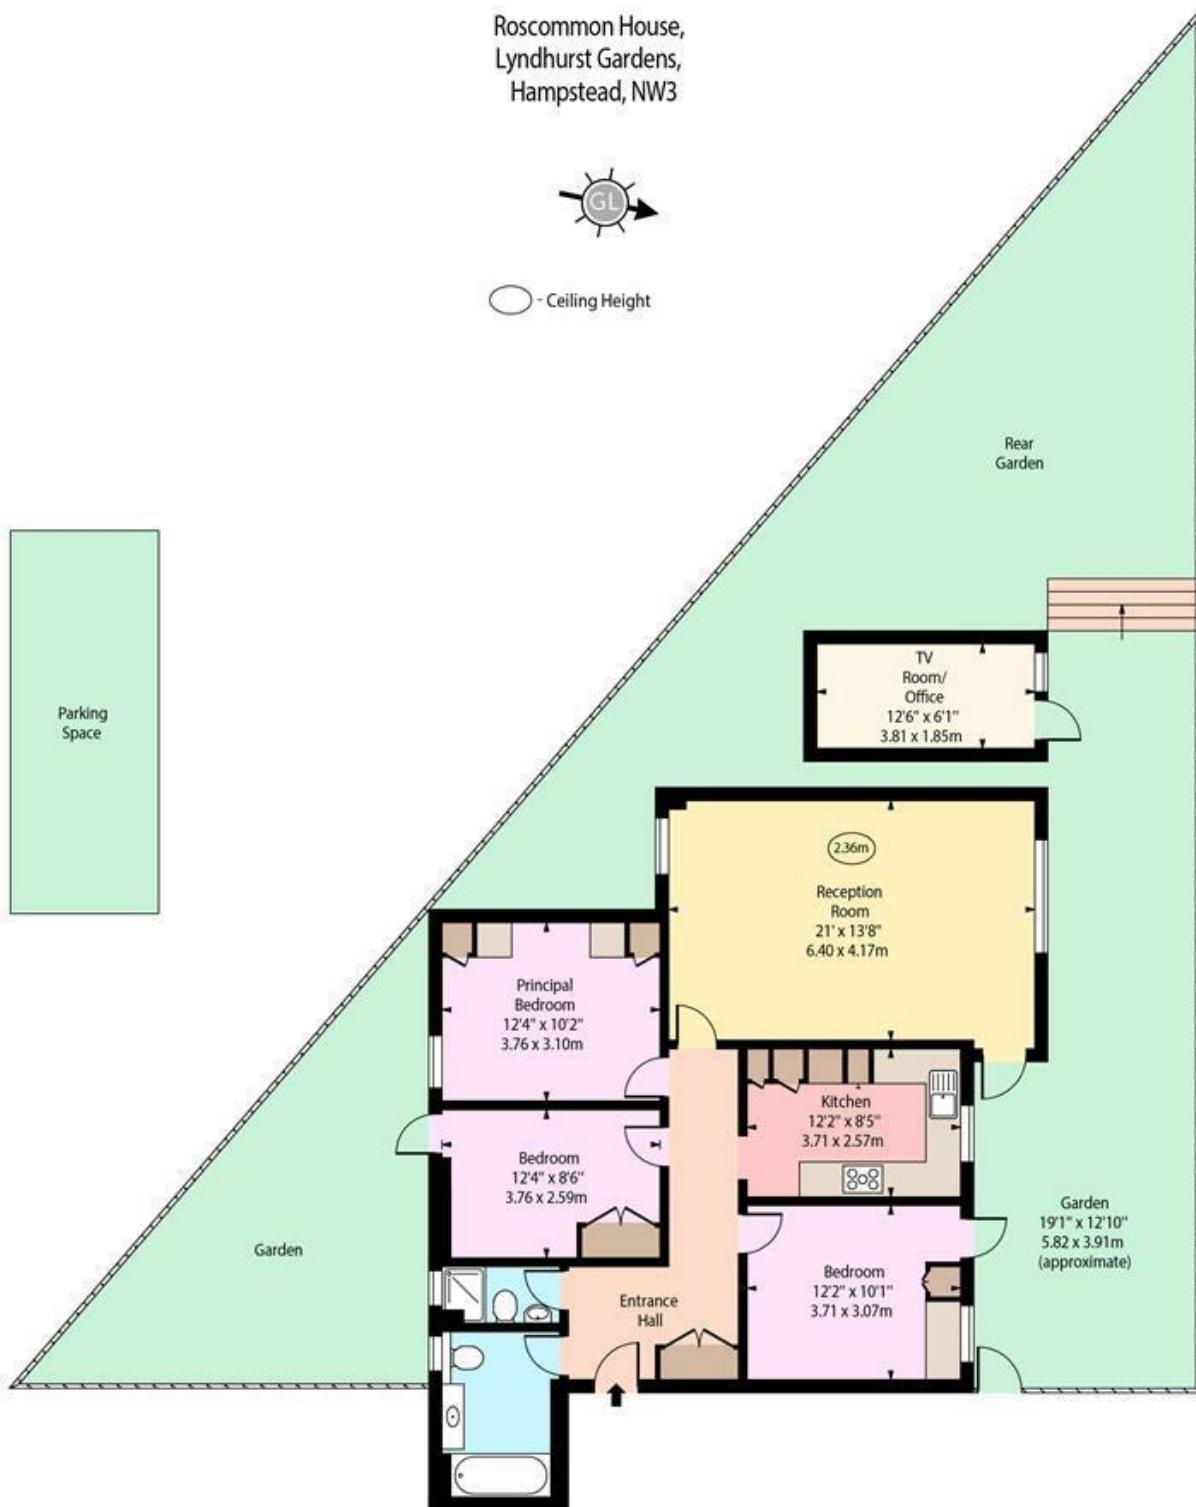

Ground Floor

Approx Gross Internal Area 1000 Sq Ft - 92.90 Sq M
(Excluding TV Room/ Office)

Approx Gross Internal Area 1076 Sq Ft - 99.96 Sq M
(Including TV Room/ Office)

For Illustration Purposes Only - Not To Scale
www.goldlens.co.uk
Prepared for TK International
Ref. No. 026484E