



TK International  
020 7794 8700  
www.t-k.co.uk

Residential Sales  
Residential Lettings  
Property Management

Sales Office:  
9 Heath Street  
Hampstead  
London NW3 6TP  
E: sales@t-k.co.uk

Lettings Office:  
16-18 Heath Street  
Hampstead  
London NW3 6TE  
E: lettings@t-k.co.uk

tk.international  
TK International  
TK International

Est.  
1998



## Prince Arthur Road Hampstead Village NW3

Situated on the second floor of a prestigious portered building in the heart of Hampstead Village, this impeccably presented second floor apartment boasts two spacious double bedrooms and wonder far reaching views of the City of London.

The property features a spacious 29'2" triple-aspect reception room adorned with wood floors, a contemporary separate kitchen, fitted wardrobes in both bedrooms, and a luxurious family bathroom.

Additional highlights include ample storage in the hallway, porter service, a lift within the building, a share of freehold, and parking available on a first-come, first-served basis.

Ideally located, Greenhill offers easy access to the vibrant village scene with its array of shops, cafes, and restaurants, while also being just a short walking distance from Hampstead Underground Station (Northern Line) and the open spaces of Hampstead Heath.

**£1,250,000**


**SOLE AGENT**

**Share of Freehold**








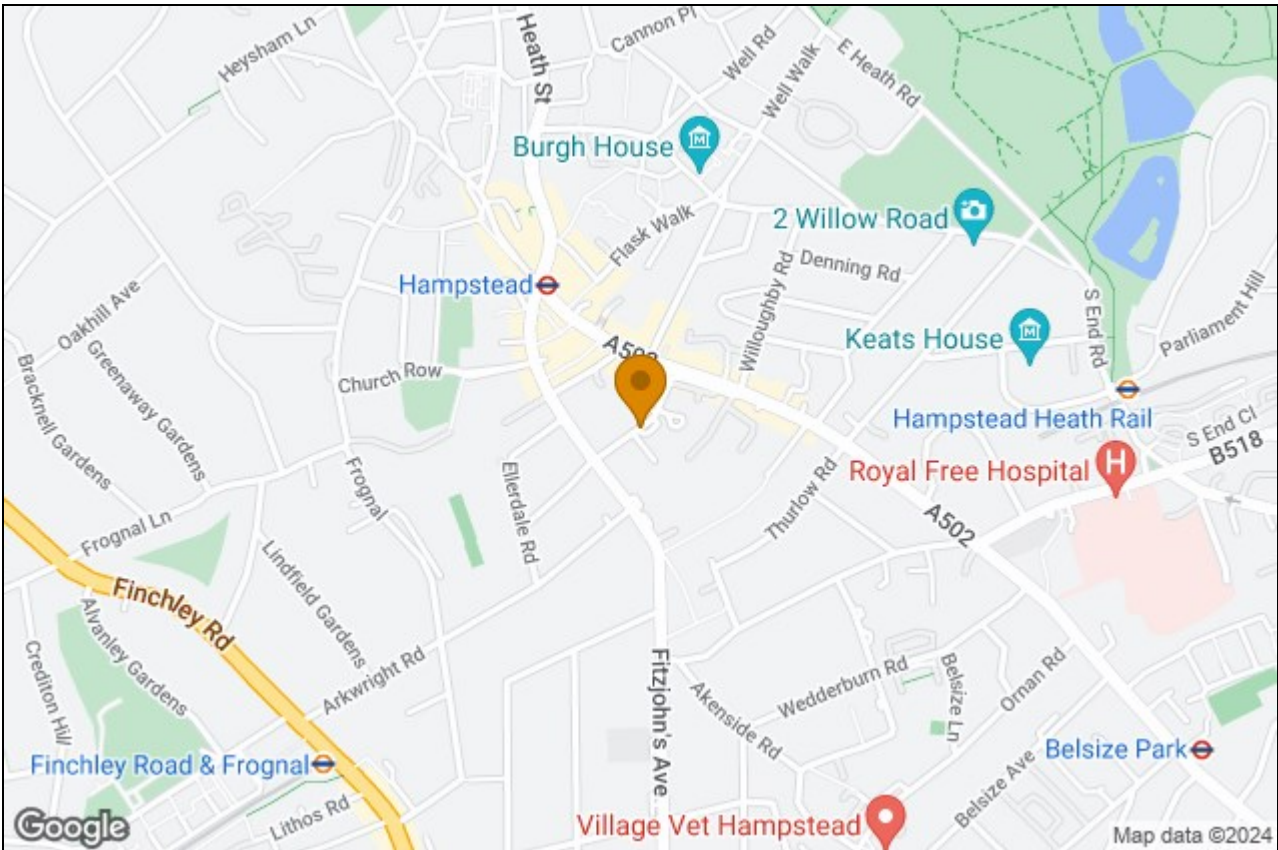

# Prince Arthur Road, Hampstead Village, NW3

Approximate Area = 999 sq ft / 92.8 sq m

For identification only - Not to scale

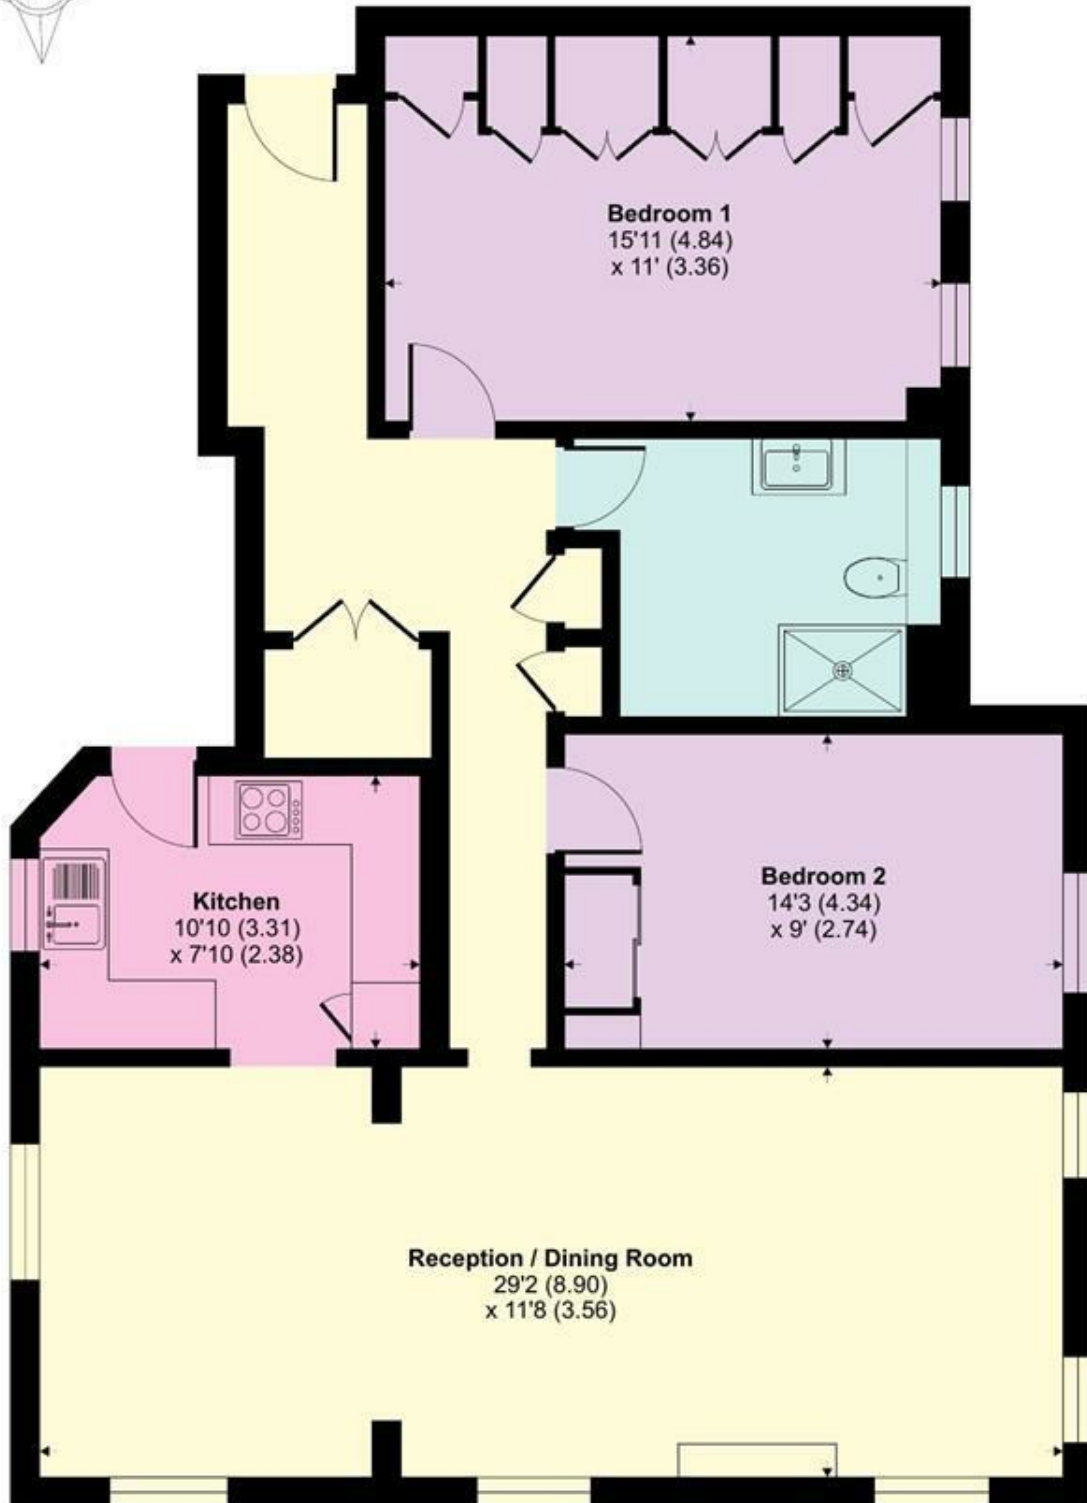

## SECOND FLOOR



Floor plan produced in accordance with RICS Property Measurement Standards incorporating International Property Measurement Standards (IPMS2 Residential). © nichecom 2024. Produced for TK (Hampstead) Ltd. REF: 1090120