



TK International
020 7794 8700
www.t-k.co.uk

Residential Sales
Residential Lettings
Property Management

Sales Office:
9 Heath Street
Hampstead
London NW3 6TP
E: sales@t-k.co.uk

Lettings Office:
16-18 Heath Street
Hampstead
London NW3 6TE
E: lettings@t-k.co.uk

tk.international
TK International
TK International



Netherhall Gardens Hampstead NW3

Situated within a gated development, this exquisite three-bedroom garden apartment offers a spacious reception room with doors leading to a terrace, a fully integrated kitchen, a primary bedroom with an en suite shower room, and access to the terrace and garden. Additionally, there are two double bedrooms and two bathrooms.

The reception room is bright and airy, leading to a large terrace and garden that includes a generous studio and summer house. The property also benefits from a secure private entrance, and one off-street parking space. Ideally situated close to the amenities, cafes, and boutiques of Hampstead Village, and a short walk from Hampstead Underground and Finchley Road's transport links.

Available furnished or part-furnished.
EPC rating: C.

£7,999 Per Month


SOLE AGENT







Netherhall Gardens,
Hampstead, NW3

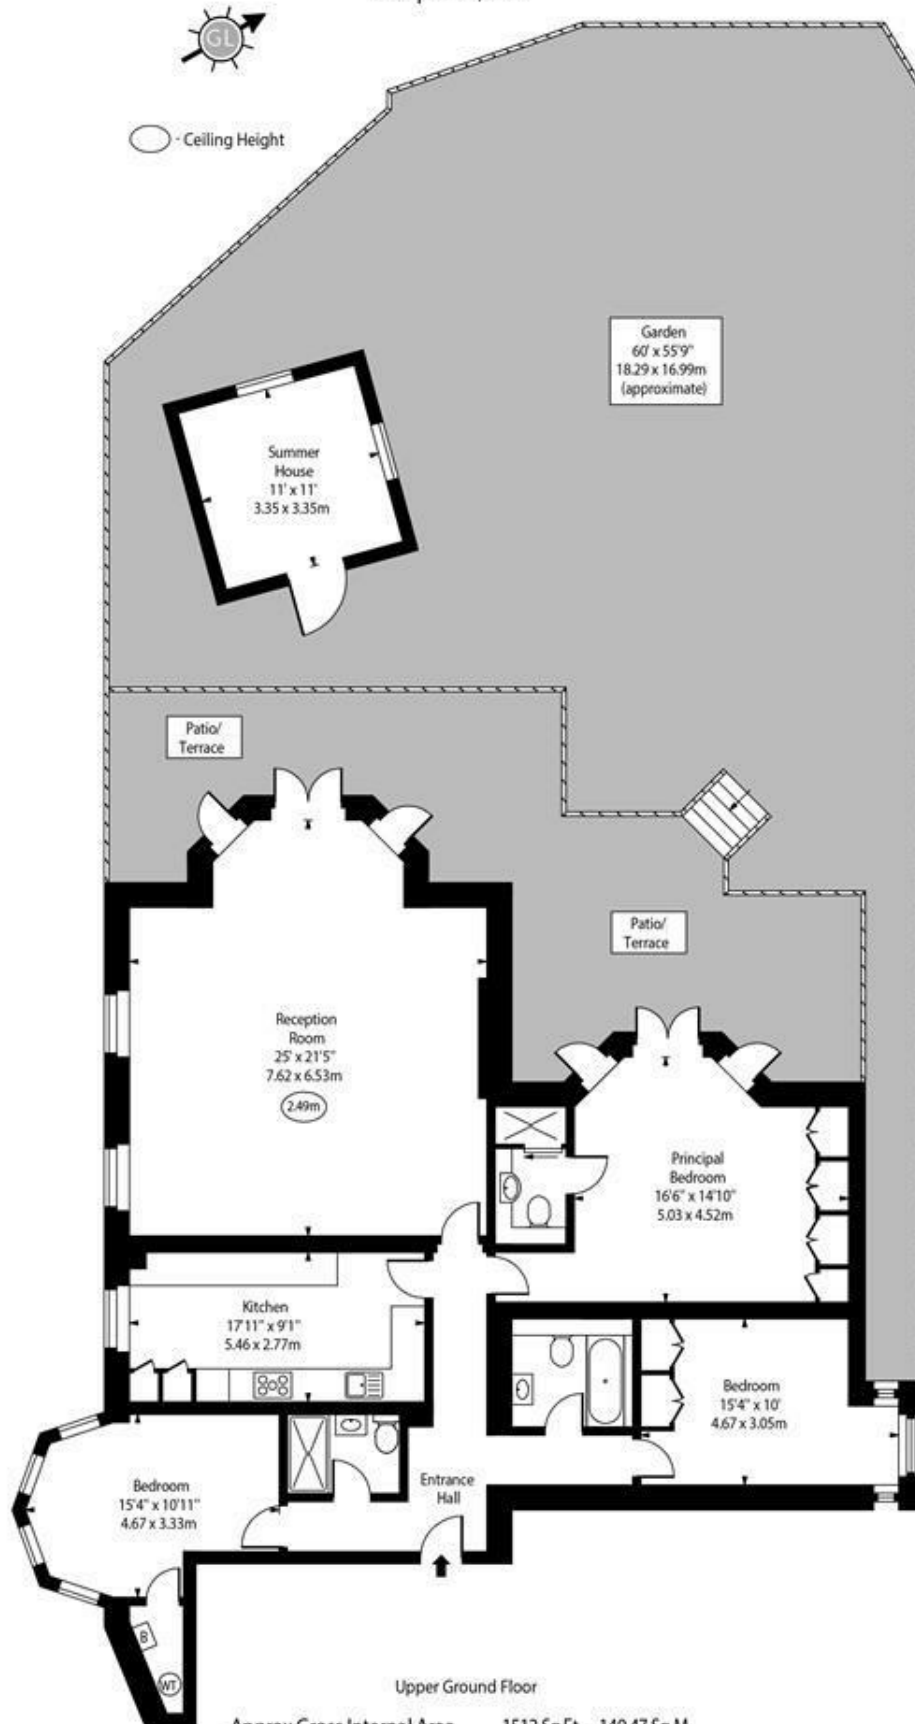

Approx Gross Internal Area 1512 Sq Ft - 140.47 Sq M
(Excluding Summer House)

Summer House Area 121 Sq Ft - 11.24 Sq M

For Illustration Purposes Only - Not To Scale
www.goldlens.co.uk
Prepared for Chestertons
Ref. No. 024091K