



TK International  
020 7794 8700  
www.t-k.co.uk

Residential Sales  
Residential Lettings  
Property Management

Sales Office:  
9 Heath Street  
Hampstead  
London NW3 6TP  
E: sales@t-k.co.uk

Lettings Office:  
16-18 Heath Street  
Hampstead  
London NW3 6TE  
E: lettings@t-k.co.uk

tk.international  
@tk\_int  
TK International  
TK International

Est.  
1998



## Bracknell Gardens Hampstead NW3

This stunning semi-detached house is situated on a highly regarded tree-lined road in Hampstead. This lateral house is arranged over three floors with generous proportions throughout and benefits from a spectacular master suite, contemporary kitchen / breakfast room with bi-folding glass doors leading to beautiful rear garden and gated off street parking.

This bright and spacious residence comprises; large double reception room, a further reception, kitchen / breakfast room with a dining area, master bedroom suite with dressing area and bathroom with shower room, six further double bedrooms (one with utility area and kitchenette), five bathrooms, guest W.C, rear garden and gated driveway.

EPC Rating: D

**£4,600 Per Week**


**SOLE AGENT**







### Bracknell Gardens, NW3

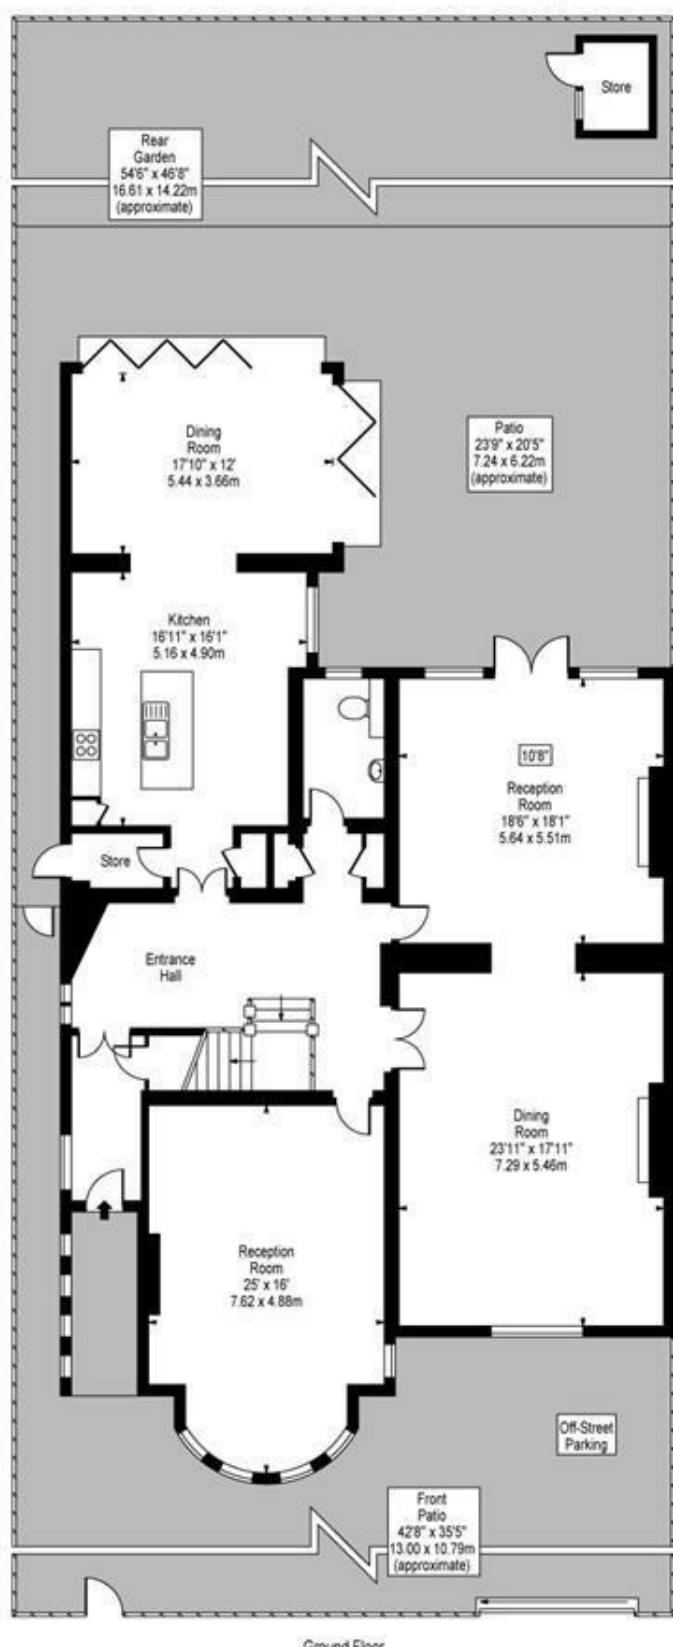

Approx Gross Internal Area 5745 Sq Ft - 533.71 Sq M  
(Including Restricted Height Area & Eaves Storage)

Approx Gross Internal Area 5692 Sq Ft - 528.78 Sq M  
(Excluding Restricted Height Area, Eaves Storage & Void)

For Illustration Purposes Only - Not To Scale  
www.goldens.co.uk  
Ref. No. 007406M