



TK International
020 7794 8700
www.t-k.co.uk

Residential Sales
Residential Lettings
Property Management

Sales Office:
9 Heath Street
Hampstead
London NW3 6TP
E: sales@t-k.co.uk

Lettings Office:
16-18 Heath Street
Hampstead
London NW3 6TE
E: lettings@t-k.co.uk

tk.international
TK International
TK International

Est.
1998



Frognal Rise London NW3

Situated in this prestigious development an excellent three bedroom, two bathroom apartment offering excellent lateral living space with spacious reception room, modern fully fitted eat-in kitchen and private terrace. This apartment benefits from excellent built in storage throughout, lift, porterage, secure under ground parking, gym and swimming pool facilities. Gainsborough House is conveniently situated for the shops and amenities of Hampstead Village (Northern Line Tube).

£6,995 Per Month

SOLE AGENT
















Gainsborough House,
Mount Vernon,
Frognaal Rise,
Hampstead, NW3

○ - Ceiling Height

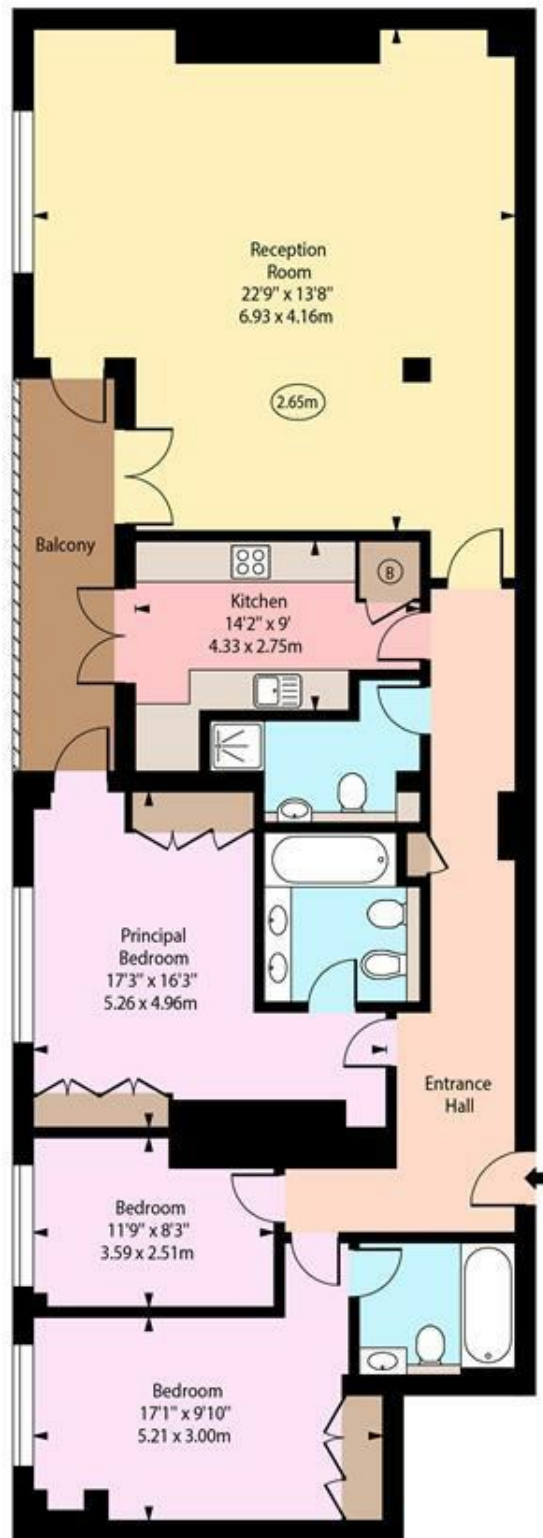

Third Floor

Approx Gross Internal Area 1530 Sq Ft - 142.14 Sq M

For Illustration Purposes Only - Not To Scale
www.goldlens.co.uk
Prepared for TK International
Ref. No. 025412J