



TK International
020 7794 8700
www.t-k.co.uk

Residential Sales
Residential Lettings
Property Management

Sales Office:
9 Heath Street
Hampstead
London NW3 6TP
E: sales@t-k.co.uk

Lettings Office:
16-18 Heath Street
Hampstead
London NW3 6TE
E: lettings@t-k.co.uk

tk.international
TK International
TK International

Est.
1998



Redington Gardens London NW3

This stunning four-bedroom garden apartment is nestled within the grandeur of a detached period building, exuding charm and elegance. Boasting impeccable condition throughout, it offers an exceptional setting for family living. The highlight of this property is its expansive open-plan kitchen and dining area, seamlessly flowing into a spacious reception room. Both areas extend effortlessly onto the private garden, creating a seamless indoor-outdoor living experience.

Situated on the raised ground level, the apartment comprises three sizeable bedrooms alongside a fourth bedroom or office, three bathrooms, a guest w/c, and ample storage. Additionally, off-street parking is available, enhancing the convenience of this exquisite residence.

Accommodation:

Three Double Bedrooms, One Single Bedroom/Office, Three Bathrooms (Two Ensuite), Reception/TV Room, Kitchen, Reception/Dining Room, Guest WC, Private Garden, Off Street Parking (Potential For Electric Charger).

Council Tax Band: H

£14,000 Per Month

JOINT SOLE AGENT












Redington Gardens, London, NW3

Approximate Area = 2188 sq ft / 203.2 sq m

For identification only - Not to scale

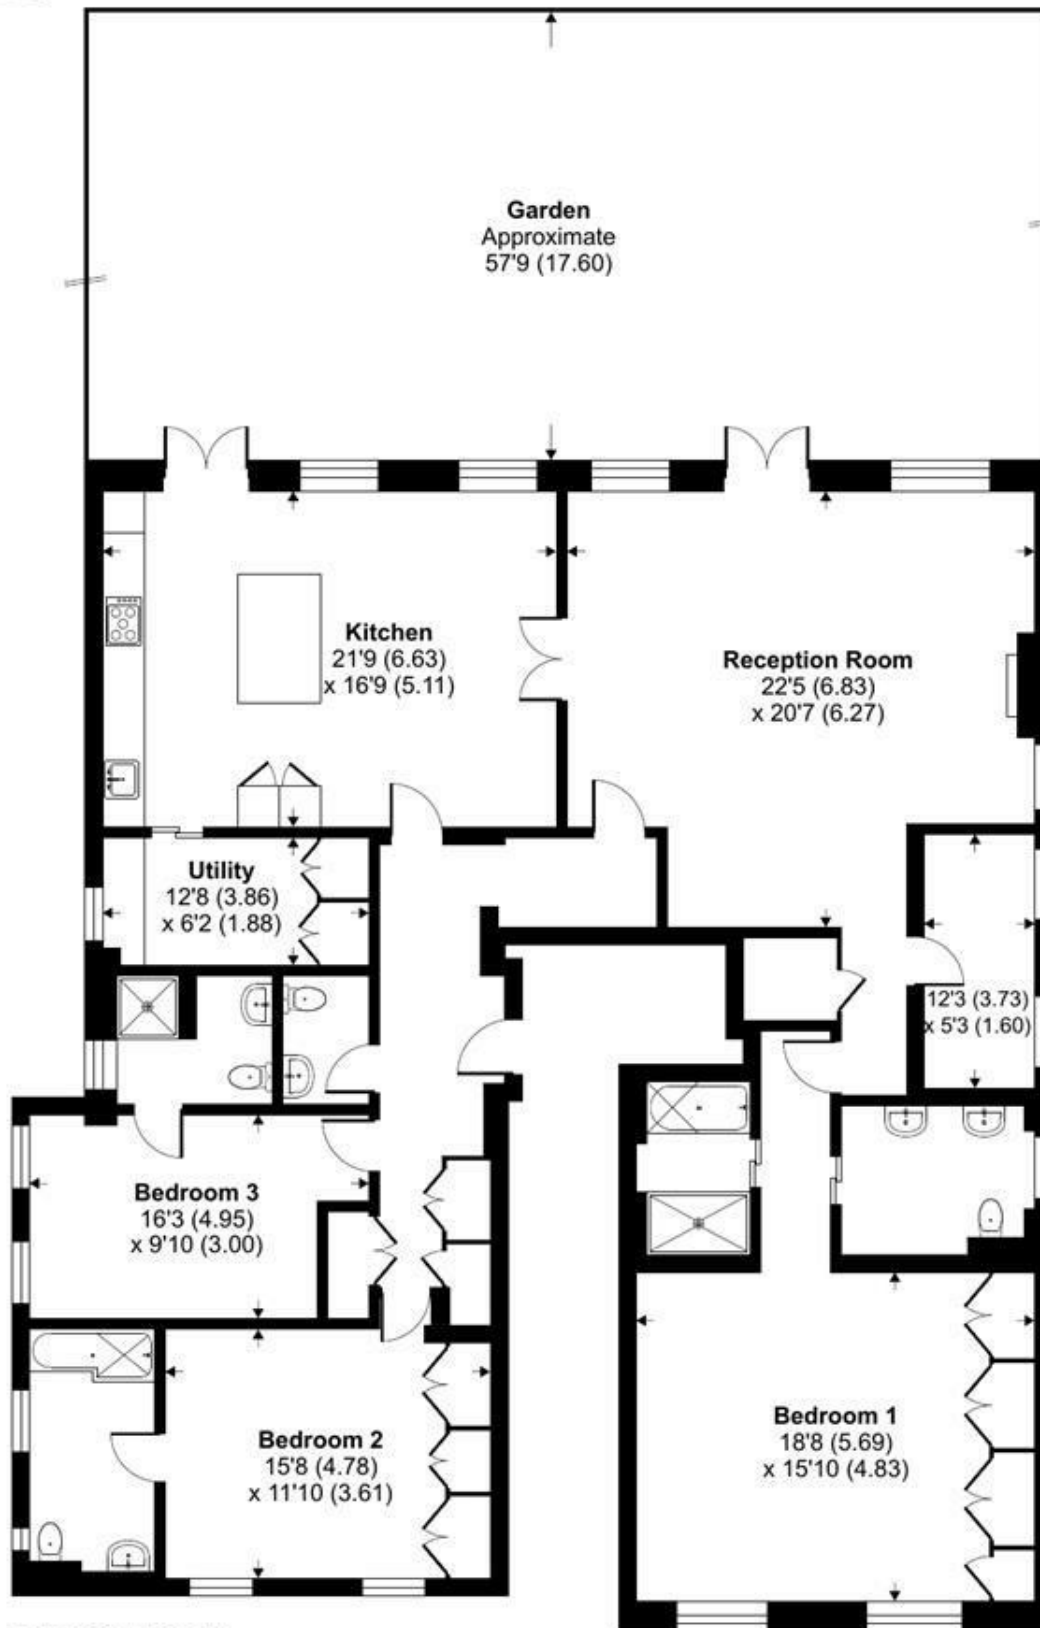

GROUND FLOOR



**Certified
Property
Measurer**

Floor plan produced in accordance with RICS Property Measurement Standards incorporating International Property Measurement Standards (IPMS2 Residential). © nichecom 2024.
Produced for TK (Hampstead) Ltd. REF: 1087458