



TK International
020 7794 8700
www.t-k.co.uk

Residential Sales
Residential Lettings
Property Management

Sales Office:
9 Heath Street
Hampstead
London NW3 6TP
E: sales@t-k.co.uk

Lettings Office:
16-18 Heath Street
Hampstead
London NW3 6TE
E: lettings@t-k.co.uk

tk.international
TK International
TK International

Est.
1998



Belsize Lane Belsize Park NW3

Entered via a private front facing entrance, immaculately presented and interior designed to the highest standards is this bright and spacious two bedroom first floor maisonette in Belsize Lane.

This wonderful apartment enjoys high ceilings and abundant natural light throughout, enhanced by a skylight in the modern kitchen, which comprises integrated Miele, AEG and Caple appliances and an island with a breakfast bar providing separation from the generous 21'7" x 16'8" open-plan reception/dining room - the central heartbeat of the home.

The apartment further benefits from a luxury principal bedroom suite with an ensuite bathroom and a 14' x 5'6" dressing room. There is also a further spacious double bedroom with generous fitted wardrobes and an ensuite shower room.

The property is enviably situated on Belsize Lane, just moments from the fashionable boutiques and eateries of Belsize Village, and within walking distance of Swiss Cottage Underground Station (Jubilee Line) and Hampstead/Belsize Park Underground Stations (Northern Line).

£1,375,000

SOLE AGENT

Leasehold















Belsize Lane, Belsize Park, NW3

Approximate Area = 1099 sq ft / 102.1 sq m

For identification only - Not to scale

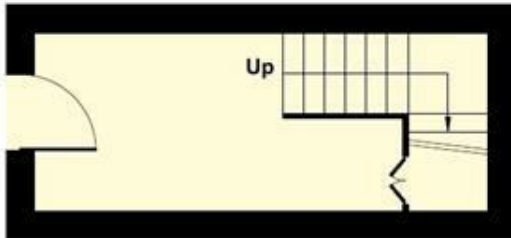

GROUND FLOOR

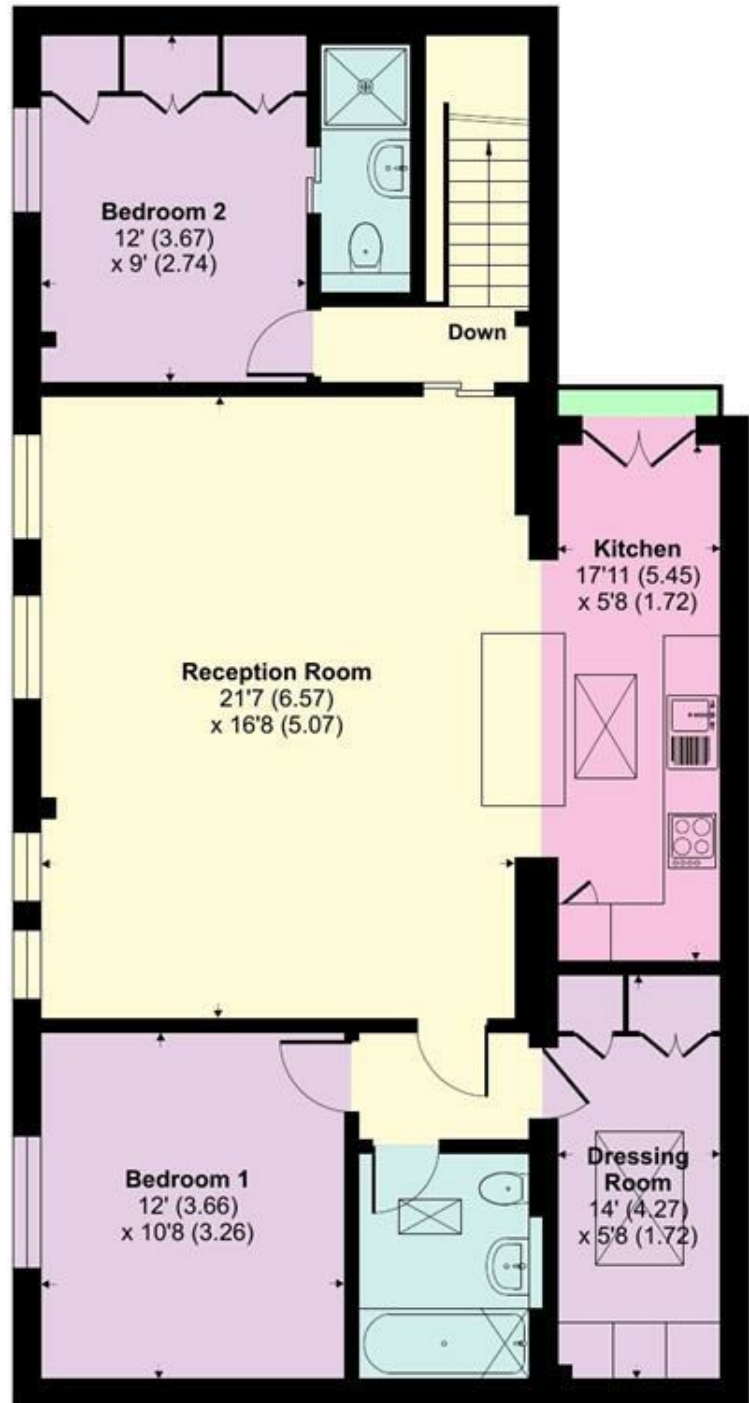

FIRST FLOOR



Floor plan produced in accordance with RICS Property Measurement 2nd Edition, Incorporating International Property Measurement Standards (IPMS2 Residential). © nichecom 2026. Produced for TK (Hampstead) Ltd. REF: 1455446